

UNOFFICIAL COPY

ILLINOIS ENVIRONMENTAL PROTECTION AGENCY

1021 NORTH GRAND AVENUE EAST, P.O. BOX 19276, SPRINGFIELD, ILLINOIS 62794-9276, 217-782-3397
JAMES R. THOMPSON CENTER, 100 WEST RANDOLPH, SUITE 11-300, CHICAGO, IL 60601, 312-814-6026

ROD R. BLAGOJEVICH, GOVERNOR

RENEE CIPRIANO, DIRECTOR

217/782-6762

CERTIFIED MAIL

7002 3150 0000 1258 5764

OCT 12 2004

PDV Midwest Refining, L.L.C.
Attention: Scot Buckner
2316 Terminal Drive
Arlington Heights, Illinois 60005



Doc#: 0429312234
Eugene "Gene" Moore Fee: \$40.50
Cook County Recorder of Deeds
Date: 10/19/2004 04:36 PM Pg: 1 of 9

Re: LPC #0311295044 -- Cook County
Hoffman Estates / CITGO Station #209 (Uno-Ven#9064-209)
2 West Higgins Road
LUST Incident No. #20040362, #20040582
LUST Technical File

Dear Mr. Buckner:

The Illinois Environmental Protection Agency (Illinois EPA) has reviewed the 45-Day Report / Corrective Action Completion Report (report) submitted for the above-referenced incident. This report is dated July 29, 2004 and was received by the Illinois EPA on August 4, 2004. Citations in this letter are from the Environmental Protection Act (Act) and 35 Illinois Administrative Code (35 Ill. Adm. Code).

The Corrective Action Completion Report and the Professional Engineer Certification submitted pursuant to 35 Ill. Adm. Code 732.300(b) and 732.409(b) indicate the remediation objectives set forth in 35 Ill. Adm. Code 732.408 have been met.

Based upon the certification by Thomas Hollensworth, a Licensed Professional Engineer, and pursuant to Section 57.10 of the Act (415 ILCS 5/57.10), your request for a no further remediation determination is granted under the conditions and terms specified in this letter.

Issuance of this No Further Remediation Letter (Letter), based on the certification of the Licensed Professional Engineer, signifies that: (1) all statutory and regulatory corrective action requirements applicable to the occurrence have been complied with; (2) all corrective action concerning the remediation of the occurrence has been completed; and (3) no further corrective action concerning the occurrence is necessary for the protection of human health, safety, and the environment. Pursuant to Section 57.10(d) of the Act, this Letter shall apply in favor of the following parties:

ROCKFORD - 4302 North Main Street, Rockford, IL 61103 - (815) 987-7760 • DES PLAINES - 9511 W. Harrison St., Des Plaines, IL 60016 - (847) 294-4000
ELGIN - 595 South State, Elgin, IL 60123 - (847) 608-3131 • PEORIA - 5415 N. University St., Peoria, IL 61614 - (309) 693-5463
BUREAU OF LAND - PEORIA - 7620 N. University St., Peoria, IL 61614 - (309) 693-5462 • CHAMPAIGN - 2125 South First Street, Champaign, IL 61820 - (217) 278-5800
SPRINGFIELD - 4500 S. Sixth Street Rd., Springfield, IL 62706 - (217) 786-6892 • COLLINSVILLE - 2009 Mall Street, Collinsville, IL 62234 - (618) 346-5120
MARION - 2309 W. Main St., Suite 116, Marion, IL 62959 - (618) 993-7200

UNOFFICIAL COPY

Page 2

1. PDV Midwest Refining, L.L.C., the owner or operator of the underground storage tank system(s).
2. Any parent corporation or subsidiary of such owner or operator.
3. Any co-owner or co-operator, either by joint tenancy, right-of-survivorship, or any other party sharing a legal relationship with the owner or operator to whom the Letter is issued.
4. Any holder of a beneficial interest of a land trust or inter vivos trust whether revocable or irrevocable.
5. Any mortgagee or trustee of a deed of trust of such owner or operator.
6. Any successor-in-interest of such owner or operator.
7. Any transferee of such owner or operator whether the transfer was by sale, bankruptcy proceeding, partition, dissolution of marriage, settlement or adjudication of any civil action, charitable gift, or bequest.
8. Any heir or devisee of such owner or operator.

This Letter and all attachments, including but not limited to the Leaking Underground Storage Tank Environmental Notice, must be filed within 45 days of receipt as a single instrument with the Office of the Recorder or Registrar of Titles in the county in which the above-referenced site is located. This Letter shall not be effective until officially recorded by the Office of the Recorder or Registrar of Titles of the applicable county in accordance with Illinois law so it forms a permanent part of the chain of title for the above-referenced property. Within 30 days of this Letter being recorded, an accurate and official copy of this Letter, as recorded, shall be obtained and submitted to the Illinois EPA. For recording purposes, it is recommended that the Leaking Underground Storage Tank Environmental Notice of this Letter be the first page of the instrument filed.

CONDITIONS AND TERMS OF APPROVAL

LEVEL OF REMEDIATION AND LAND USE LIMITATIONS

1. The remediation objectives have been established in accordance with an industrial/commercial land use limitation. The remediation objectives for the above-referenced site, more particularly described in the Leaking Underground Storage Tank Environmental Notice of this Letter, were established in accordance with the requirements of the Tiered Approach to Corrective Action Objectives (35 Ill. Adm. Code 742) rules.

UNOFFICIAL COPY

Page 3

2. As a result of the release from the underground storage tank system(s) associated with the above-referenced incident, the above-referenced site, more particularly described in the attached Leaking Underground Storage Tank Environmental Notice of this Letter, shall not be used in a manner inconsistent with the following land use limitation: The land use shall be industrial/commercial.
3. The land use limitation specified in this Letter may be revised if:
 - a. Further investigation or remedial action has been conducted that documents the attainment of objectives appropriate for the new land use; and
 - b. A new No Further Remediation Letter is obtained and recorded in accordance with Title XVII of the Act and regulations adopted thereunder.

PREVENTIVE, ENGINEERING, AND INSTITUTIONAL CONTROLS

4. Preventive: None.
Engineering: None.
Institutional: This Letter shall be recorded as a permanent part of the chain of title for the above-referenced site, more particularly described in the attached Leaking Underground Storage Tank Environmental Notice of this Letter.
5. Failure to establish, operate, and maintain controls in full compliance with the Act, applicable regulations, and the approved Corrective Action Plan, if applicable, may result in voidance of this Letter.

OTHER TERMS

6. Any contaminated soil or groundwater removed or excavated from, or disturbed at, the above-referenced site, more particularly described in the Leaking Underground Storage Tank Environmental Notice of this Letter, must be handled in accordance with all applicable laws and regulations under 35 Ill. Adm. Code Subtitle G.
7. Further information regarding the above-referenced site can be obtained through a written request under the Freedom of Information Act (5 ILCS 140) to:

UNOFFICIAL COPY

Page 4

Illinois Environmental Protection Agency
Attention: Freedom of Information Act Officer
Bureau of Land - #24
1021 North Grand Avenue East
Post Office Box 19276
Springfield, IL 62794-9276

8. Pursuant to 35 Ill. Adm. Code 732.704, should the Illinois EPA seek to void this Letter, the Illinois EPA shall provide notice to the owner or operator of the leaking underground storage tank system(s) associated with the above-referenced incident and the current title holder of the real estate on which the tanks were located, at their last known addresses. The notice shall specify the cause for the voidance, explain the provisions for appeal, and describe the facts in support of the voidance. Specific acts or omissions that may result in the voidance of this Letter include, but shall not be limited to:
- a. Any violation of institutional controls or industrial/commercial land use restrictions;
 - b. The failure to operate and maintain preventive or engineering controls or to comply with any applicable groundwater monitoring plan;
 - c. The disturbance or removal of contamination that has been left in-place in accordance with the Corrective Action Plan or Completion Report;
 - d. The failure to comply with the recording requirements for the Letter;
 - e. Obtaining the Letter by fraud or misrepresentation; or
 - f. Subsequent discovery of contaminants, not identified as part of the investigative or remedial activities upon which the issuance of the Letter was based, that pose a threat to human health or the environment.

Submit an accurate and official copy of this Letter, as recorded, to:

Illinois Environmental Protection Agency
Bureau of Land - #24
Leaking Underground Storage Tank Section
1021 North Grand Avenue East
Post Office Box 19276
Springfield, IL 62794-9276

UNOFFICIAL COPY

Page 5

If you have any questions or need further assistance, please contact the Illinois EPA project manager, Eric Kuhlman, at 217/785-5715.

Sincerely,



Harry A. Chappel, P.E.
Unit Manager
Leaking Underground Storage Tank Section
Division of Remediation Management
Bureau of Land

HAC:EK:EK\

Attachments: Leaking Underground Storage Tank Environmental Notice
Legal Description
Site Base Map

c: Consolidated Environmental Services, Inc.
Division File

Property of Cook County Clerk's Office

UNOFFICIAL COPY

PREPARED BY:

Name: Scot Buckner
PDV Midwest Refining, L.L.C.

Address: 2 West Higgins Road
Hoffman Estates, Illinois

RETURN TO:

Name: Scot Buckner
PDV Midwest Refining, L.L.C.

Address: 2316 Terminal Drive
Arlington Heights, Illinois 60005

(THE ABOVE SPACE FOR RECORDER'S OFFICE)

LEAKING UNDERGROUND STORAGE TANK ENVIRONMENTAL NOTICE

THE OWNER AND/OR OPERATOR OF THE LEAKING UNDERGROUND STORAGE TANK SYSTEM(S) ASSOCIATED WITH THE RELEASE REFERENCED BELOW, WITHIN 45 DAYS OF RECEIVING THE NO FURTHER REMEDIATION LETTER CONTAINING THIS NOTICE, MUST SUBMIT THIS NOTICE AND THE REMAINDER OF THE NO FURTHER REMEDIATION LETTER TO THE OFFICE OF THE RECORDER OR REGISTRAR OF TITLES OF COOK COUNTY IN WHICH THE SITE DESCRIBED BELOW IS LOCATED.

Illinois EPA Number: #0311295044

LUST Incident No.: #20040362, #20040582

PDV Midwest Refining, the owner and/or operator of the leaking underground storage tank system(s) associated with the above-referenced incident, whose address is 2316 Terminal Drive, Arlington Heights, Illinois, has performed investigative and/or remedial activities for the site identified as follows and depicted on the attached Site Base Map:

1. Legal Description or Reference to a Plat Showing the Boundaries: see attachment
2. Common Address: 2 West Higgins Road, Hoffman Estates, Illinois
3. Real Estate Tax Index/Parcel Index Number: 07-15-101-004-0000
4. Site Owner: George K. Sourounis
5. Land Use Limitation: The land use shall be industrial/commercial.
6. See the attached No Further Remediation Letter for other terms.

EK

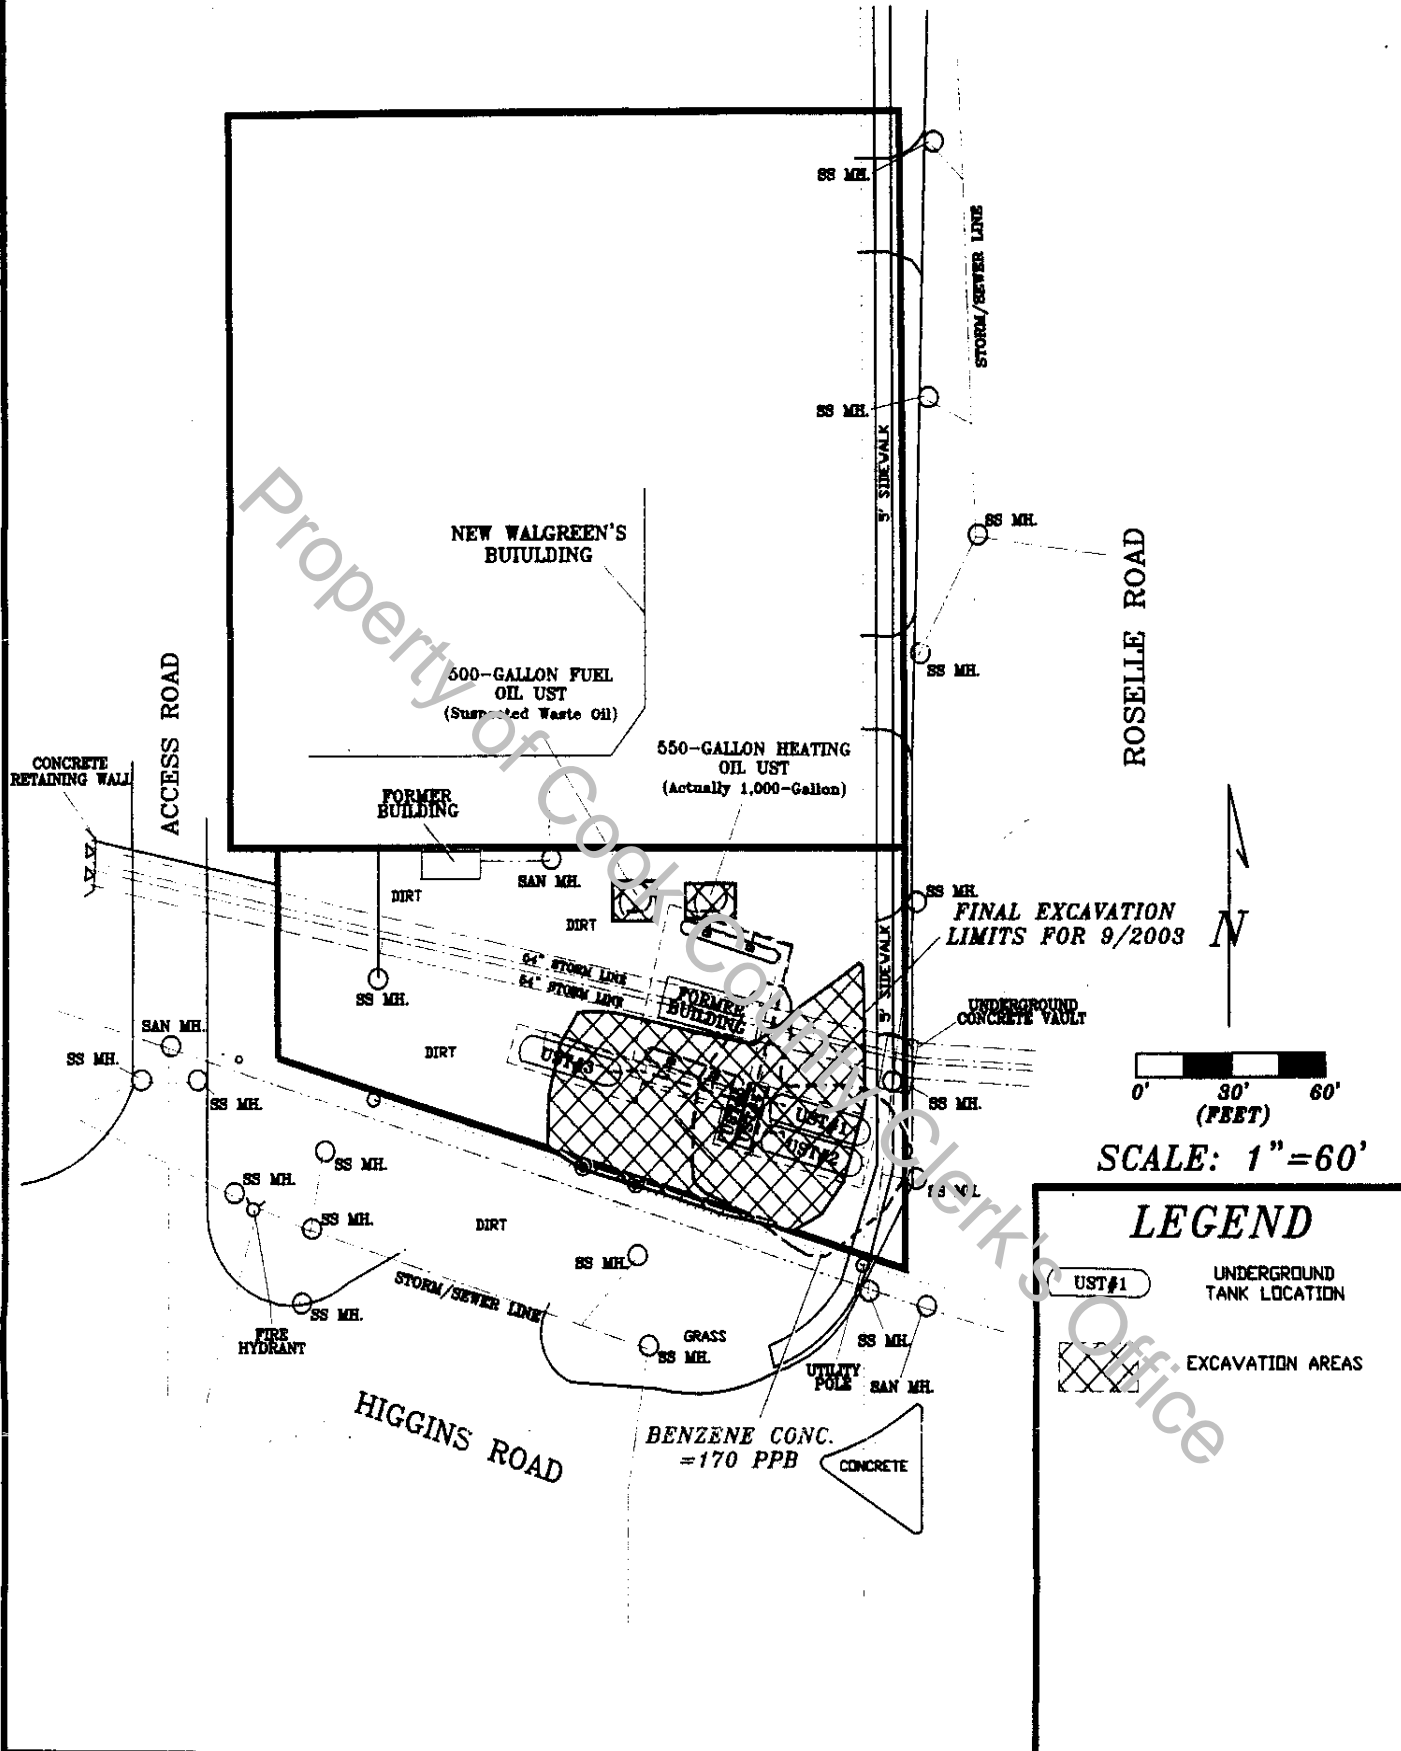
UNOFFICIAL COPY

Legal Description of the Site

The East 200 feet of Lot 1 lying North and adjacent to the North Line of Higgins Road as measured at right angles to the West Line of Roselle Road, being 61.70 feet on the West Line and 125 feet on the East Line of the East 60 acres North of Higgins Road excepting therefore the part taken for Road per Condemnation Case #96L50538, in the Northwest Corner said Lot 1 being in Harmening Subdivision of Section 15, Township 41 North, Range 10 East of the Third Principal Meridian in Cook County, Illinois.



Property of Cook County Clerk's Office

UNOFFICIAL COPY



SCALE: 1"=60'

LEGEND

-  UNDERGROUND TANK LOCATION
-  EXCAVATION AREAS

CONSOLIDATED ENVIRONMENTAL SERVICES, INC.
 725 S. ADAMS, STE.14 BIRMINGHAM, MI 48009
 PHONE: 248/540-8437 FAX: 248/540-8368

DATE: REV. 5/30/2004
 SCALE: 1"=60'
 DRAWN BY: TKH
 FILENAME: CHFCASE0208.DWG

**FIGURE 2
 SITE MAP**

CITGO PETROLEUM CORPORATION
 FORMER UNOVEN STATION #209
 2 WEST HIGGINS ROAD
 HOPFMAN ESTATES. IL 60195



UNOFFICIAL COPY

ILLINOIS ENVIRONMENTAL PROTECTION AGENCY

1021 NORTH GRAND AVENUE EAST, P.O. BOX 19276, SPRINGFIELD, ILLINOIS 62794-9276
 JAMES R. THOMPSON CENTER, 100 WEST RANDOLPH, SUITE 11-300, CHICAGO, IL 60601

RENEE CIPRIANO, DIRECTOR

RECORDING REQUIREMENTS FOR NO FURTHER REMEDIATION LETTERS

Introduction

The Illinois Environmental Protection Agency's (Illinois EPA) Bureau of Land/Leaking Underground Storage Tank Section issues a No Further Remediation (NFR) Letter after a demonstration of compliance with Title XVI of the Environmental Protection Act and applicable regulations is made. The NFR Letter signifies that: (1) all statutory and regulatory corrective action requirements applicable to the occurrence have been complied with, (2) all corrective action concerning the remediation of the occurrence has been completed, and (3) no further corrective action concerning the occurrence is necessary so long as the site is used in accordance with the terms and conditions of the NFR Letter.

Significance

When properly recorded, the NFR Letter holds legal significance for all applicable parties outlined at Section 57.10(d) of the Environmental Protection Act. (See 415 ILCS 5/57.10(d).) If not properly recorded, the Illinois EPA *will* take steps to void the NFR Letter in accordance with the regulations.

Duty to Record

The duty to record the NFR Letter is *mandatory*. *You must* submit the NFR Letter, with a copy of any applicable institutional controls proposed as part of a corrective action completion report, to the Office of the Recorder or the Registrar of Titles of the county in which the site is located *within 45 days after receipt of the NFR Letter*. You must record the NFR Letter and any attachments. The NFR Letter shall be filed in accordance with Illinois law so that it forms a permanent part of the chain of title to ensure current and future users of the property will be informed of the conditions and terms of approval including level of remediation; land use limitations; and preventive, engineering, and institutional controls. A certified or otherwise accurate and official copy of the NFR Letter and any attachments, as recorded, must be submitted to the Illinois EPA. Failure to record the NFR Letter in accordance with the regulations will make the NFR Letter voidable.

For More Information

Please refer to Tiered Approach to Corrective Action Objectives (TACO) Fact Sheet 3 available from the Illinois EPA by calling 1-888-299-9533 or by accessing it on the Illinois EPA Web site at <http://www.epa.state.il.us/land/taco/3-no-further-remediation-letters.html>.

ROCKFORD - 4302 North Main Street, Rockford, IL 61103 - (815) 987-7404 • DES PLAINES - 9511 W. Harrison St., Des Plaines, IL 60016 - (847) 294-4073
 ELGIN - 595 South State, Elgin 60123 - (847) 608-3131 • PEORIA - 5414 N. University St., Peoria, IL 61614 - (309) 693-5462
 CHAMPAIGN - 2125 South First Street, Champaign, IL 61820 - (217) 333-6907 • SPRINGFIELD - 4500 S. Sixth Street Rd., Springfield, IL 62706 - (217) 786-6892
 COLLINSVILLE - 2009 Mall Street, Collinsville, IL 62234 - (618) 346-5120 • MARION - 2309 W. Main St., Suite 116, Marion, IL 62959 - (618) 993-7200