

UNOFFICIAL COPY

OWNER CERTIFICATES

MAIN STREET VILLAGE WEST – PART 1, LLC,
an Illinois limited liability company,

By: JP Commercial Investments LLC,
an Illinois limited liability company, one of its Members

By: GP Commercial Management, LLC, an Illinois limited
Liability company, its Manager

By: Grand Pointe Homes Holdings, Inc.,
an Illinois corporation, its Manager

By: *Jeffrey S. Pelock*
Jeffrey S. Pelock, its President

STATE OF ILLINOIS)
) SS
COUNTY OF COOK)

On this 17th day of November, 2007, before me appeared Jeffrey S. Pelock, personally known to me to be the President of Grand Pointe Homes Holdings, Inc., an Illinois corporation, the Manager of GP Commercial Management, LLC, an Illinois limited liability company, the Manager of JP Commercial Investments LLC, an Illinois limited liability company, a Member of Main Street Village West – Part 1 LLC, an Illinois limited liability company, and the same person whose name is subscribed to the foregoing Amendment to Plat as said President of the Manager of the Manager of a Member of Main Street Village West – Part 1 LLC, on behalf of said company, who made oath that he has read the foregoing Agreement by him subscribed and executes the foregoing on behalf of said limited liability company.



Joan Kelley
NOTARY PUBLIC

My Commission Expires: 8/5/09

UNOFFICIAL COPY

IN WITNESS, the undersigned surveyor for the Design Firm of record hereby consents to the amendment stated herein.

SPACECO, INC.

Illinois Professional Design Firm No. 184-001157

By: Jerry P. Christoph 01/30/08
Jerry P. Christoph, I.P.L.S. No. 035-3540
License Expires: 11-30-2008

Prepared by & after recording return to:

SPACECO, INC.

9575 W. Higgins Road, Suite 700,
Rosemont, Illinois 60018


N:\Projects\3794\SURVEY\Legals\Amendment_1.ctb doc



Property of Cook County Clerk's Office

UNOFFICIAL COPY

DRIVEWAY LOCATION EXHIBIT

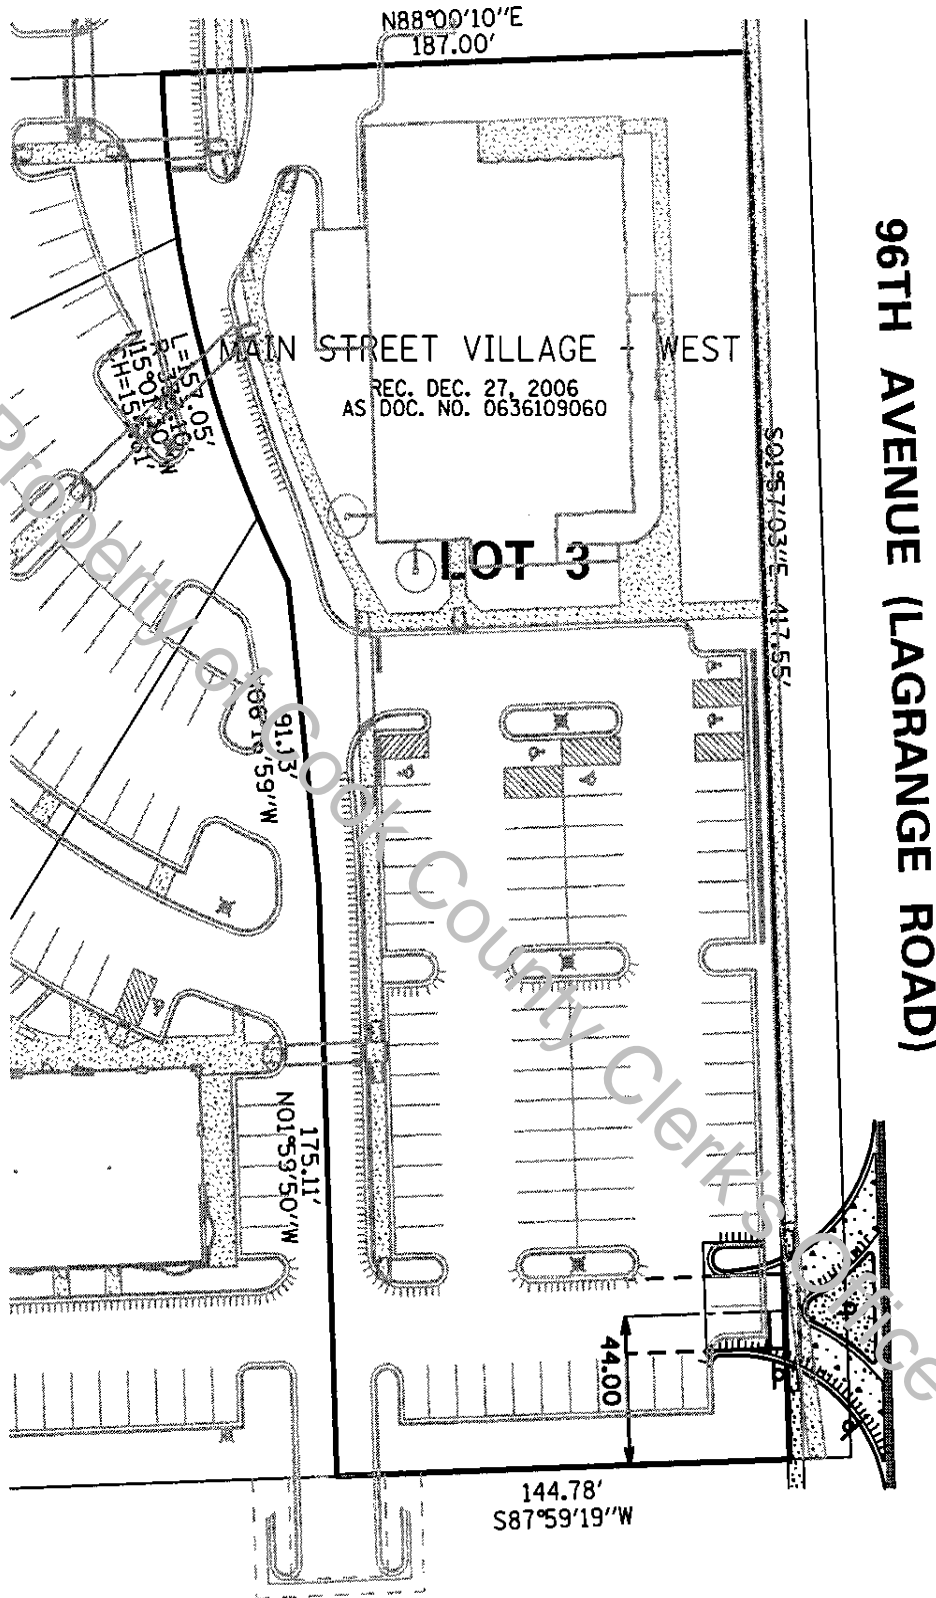

CONSULTING ENGINEERS
SITE DEVELOPMENT ENGINEERS
LAND SURVEYORS

9575 W. Higgins Road, Suite 700,
 Rosemont, Illinois 60018
 Phone: (847) 696-4060 Fax: (847) 696-4065

| REVISIONS: |
|------------|
| |
| |
| |
| |
| |
| |
| |
| |
| |
| |

N

SCALE: 1"=60'

DATE: 5/6/07 FILENAME: 94EXH01.DGN JOB NO: 3794