

UNOFFICIAL COPY

THIS DOCUMENT WAS PREPARED BY:

Klein Thorpe & Jenkins, Ltd.
20 North Wacker Drive, Suite 1660
Chicago, IL 60606
Michael A. Marrs

AFTER RECORDING RETURN TO:

Cook County: Recorders Box 324 (MAM)

~~Will County:
Klein Thorpe & Jenkins, Ltd.
20 North Wacker Drive, Suite 1660
Chicago, IL 60606
Attn: Michael A. Marrs~~



Doc#: 0807231106 Fee: \$42.00
Eugene "Gene" Moore
Cook County Recorder of Deeds
Date: 03/12/2008 02:43 PM Pg: 1 of 4

[T.]

RIGHT-OF-WAY ENCROACHMENT WAIVER AND AGREEMENT

RE: Proposed Public Right-of-Way use for brick paver/decorative concrete/asphalt driveway approach/brick mailboxes/lawn sprinkler heads/decorative landscaping and/or proposed easement encroachment for pool/deck/fence/shed/retaining wall/patio and/or service walk.

I/We, Jim + Joan Gropka, represent that we are the legal owners of real property commonly known as:

8418 Brandon Ct., Tinley Park, Illinois 60487.
Insert property address

PIN(S) #: 27-35-305-014-0000

(Survey of property containing legal description of said property is attached and made a part hereof as "EXHIBIT A")

I/We are undertaking the following Project at the above stated Property that will encroach on the Public Right-of-Way:

Project: Pool

I/We understand that the Village Code does not allow for the construction of a driveway in the public right-of-way surfaced with any material other than concrete or asphalt. I/We agree that the driveway to be constructed in the public right-of-way at the above address out of brick paver/decorative concrete/embossed or colored asphalt will be my responsibility to maintain, repair, and replace if necessary, due to any damage by the Village or other public agencies, or due to normal wear and tear.

I/We further understand that, on streets without curbs, the decorative drive must end no less than two feet from the edge of existing pavement.

UNOFFICIAL COPY

I/We understand that the Village will allow the construction of a pool/deck/fence/shed/retaining wall/patio and/or service walk encroaching upon an easement to require the written permission of each utility affected by the subject construction.

I/We agree that the pool/deck/fence/shed/retaining wall/patio and/or service walk encroaching upon the easement at the above address, will be my responsibility to maintain, repair, and replace if necessary, due to any damage by the Village or other public agencies, or due to normal wear and tear.

I/We also understand Village Codes do not permit any obstructions in the Public Right-of-Way and that any lawn sprinkler systems, brick mailboxes, decorative landscaping placed upon the public right-of-way will be my responsibility to maintain, repair, and replace if necessary, due to any damage by the Village or other public agencies, or due to normal wear and tear.

I/We covenant and agree that all construction taking place on the Project will be in accordance with the Village Building Codes.

I/We also understand that as a condition of the Village of Tinley Park granting permission to utilize the public right-of-way abutting the Subject Property and/or easement encroachment for the aforesaid purposes, the undersigned owner(s) covenants and agrees not to sue and to protect, indemnify, defend, and hold harmless the Village of Tinley Park against any and all claims, costs, actions, losses, demands, injuries and expenses of whatever nature ("Claims"), including, but not limited to attorneys' fees, on such uses being located in the public right-of-way and/or easement encroachment and/or from acts or omissions by the undersigned owner, its contractors, sub contractors, or agents or employees in maintaining the same and/or in conjunction with the use of the public right-of-way abutting the Subject Property and/or easement encroachment for the aforesaid purposes.

I/We understand that the terms and conditions contained herein apply uniquely to the Public Right-of-Way and Easements of the property at the above address as legally described in Exhibit A and it is the intent of myself and the Village to have the terms and conditions of this instrument run with the land and be binding on subsequent purchasers.

This document shall be notarized and recorded with the Cook/Will County Recorder of Deeds.

NOTE: ALL OWNERS MUST SIGN

James M. Gupka
Homeowner Signature

Date: 6/9/07

Jean Marie Gupka
Homeowner Signature (if more than one)

Date: 6/9/07

NOTARY: STATE OF ILLINOIS, COUNTY OF COOK) SS

I, Lisa Valley, a Notary Public in and for the County and State aforesaid, do hereby certify that James and Jean Marie Gupka, is/are personally known to me to be the same person(s) whose name(s) is/are here subscribed to the foregoing instrument, and appeared before me this day in person and acknowledged that he/she/they signed and delivered said instrument as his/her/their free and voluntary act for the uses and purposes therein set forth. Given under my hand and notarial seal this 9th day of June, 2007.

Notary Signature: Lisa Valley

[SEAL]



UNOFFICIAL COPY




PLAT OF SURVEY
 by **EDMUND M. BURKE ENGINEERING, LTD.**
 4101 Rosemead Road, Country Club Hills, Illinois 60476
 Phone: (708) 789-1000 of
 Fax: (708) 799-1222

Lot 14 in TOWN POINT SINGLE FAMILY UNIT 1, being a subdivision of part of the Southeast 1/4 of Section 35, Township 35 North, Range 12 East of the Third Principal Meridian, in Cook County, Illinois.

Project 948 (BLA/DA)

Property Address:
 8418 Brandon Court
 May Park, Illinois

Area of Lot: 11,530 Square Feet or 0.264 Acres
 (Area Information Requested by Client)

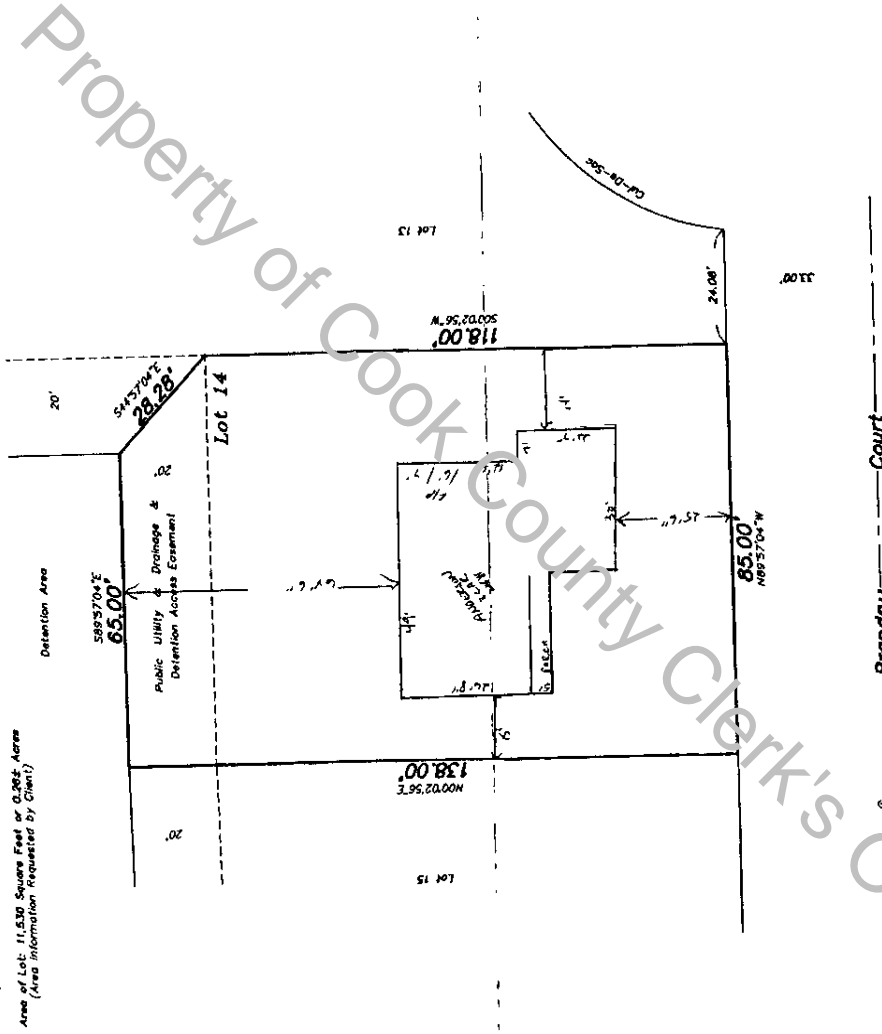

State of Illinois
 County of Cook


I, EDWARD M. BURKE ENGINEERING, LTD., do hereby certify that a true and correct copy of the above and hereunto annexed plat has been filed for record in the office of the Clerk of Cook County, Illinois, and that the same is a true and correct copy of the original plat as shown in field and decimal parts thereof.

The information contained on this plat is designed for the sole benefit of the Owner/Client. We assume no liability whatsoever for the unauthorized use or reuse of this document.

Country Club Hills, Illinois Date: MAY 6, 1999


Donald R. Smith
 DONALD R. SMITH
 ILLINOIS PROFESSIONAL LAND SURVEYOR NO. 035-002182

© Edmund M. Burke Engineering, Ltd., 1999

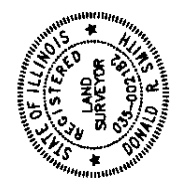

ORDERED BY: Hertz Construction
 SCALE: 1" = 20' ORDER NO. 94-170-14

UNOFFICIAL COPY

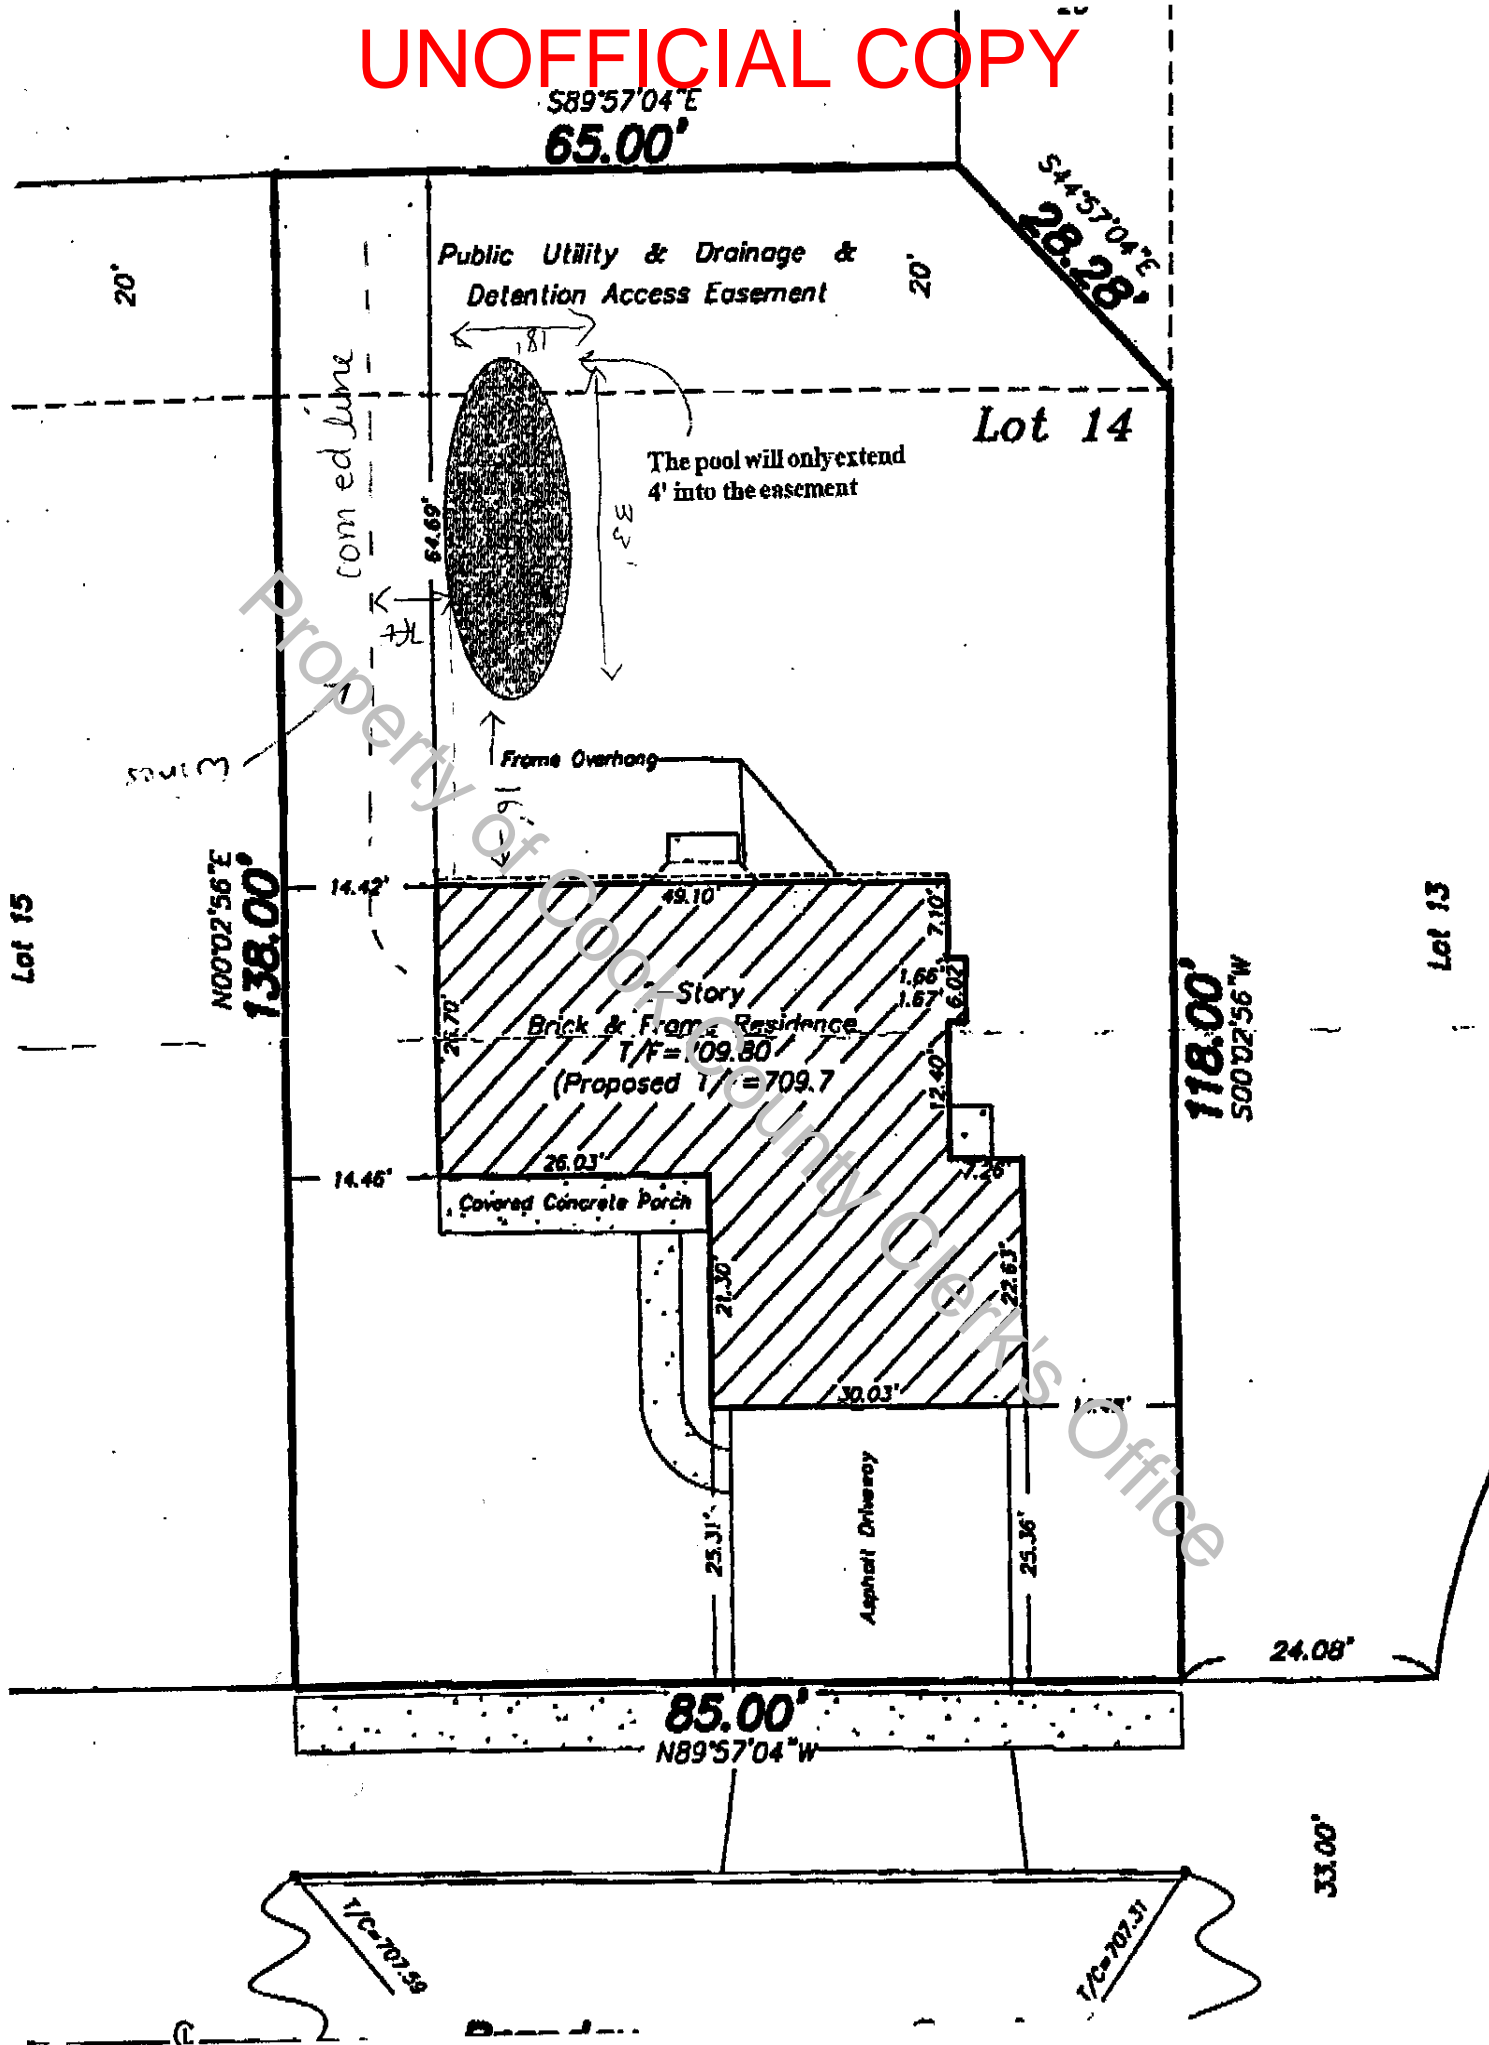

S89°57'04"E
65.00'

S44°57'04"E
28.28'

Public Utility & Drainage &
Detention Access Easement

Lot 14

The pool will only extend
4' into the easement

3' Curved Line

Frame Overhang

1-1/2 Story
Brick & Frame Residence
T/F = 109.80
(Proposed T/F = 709.7)

Covered Concrete Porch

Asphalt Driveway

N00°02'56"E
138.00'

N118°00'
500°02'56"W

85.00'
N89°57'04"W

53.00'

T/C=707.59

T/C=707.31

Lot 15

Lot 13