

UNOFFICIAL COPY

PREPARED BY:



Name: Ms. Lee Ann M. Tomas-Foster
Public Building Commission of Chicago

Address: 50 West Washington, Room 200
Chicago, IL 60602

Doc#: 0911334087 Fee: \$56.00
Eugene "Gene" Moore
Cook County Recorder of Deeds
Date: 04/23/2009 03:03 PM Pg: 1 of 11

RETURN TO:

Name: Ms. Lee Ann M. Tomas-Foster
Public Building Commission of Chicago

Address: 50 West Washington, Room 200
Chicago, IL 60602

THE ABOVE SPACE FOR RECORDER'S OFFICE

This Environmental No Further Remediation Letter must be submitted by the remediation applicant within 45 days of its receipt, to the Office of the Recorder of Cook County.


Illinois State EPA Number: 0316235094

Public Building Commission of Chicago, the Remediation Applicant, whose address is 10 Riverside Plaza, Suite 400, Chicago, IL 60606 has performed investigative and/or remedial activities for the remediation site depicted on the attached Site Base Map and identified by the following:

1. Legal description or Reference to a Plat Showing the Boundaries: Lots 005-024 inclusive, in Block 229 and Lots 001-023 inclusive, in Block 230 in the Southeast $\frac{1}{4}$ of Section 11, Township 39 North, and Range 13 East of the Third Principal Meridian, Cook County in the City of Chicago, Illinois.
2. Common Address: 3301 W. Franklin Blvd., Chicago, IL 60643
3. Real Estate Tax Index/Parcel Index Number: 16-11-229-005; 16-11-229-007; 16-11-229-008; 16-11-229-009; 16-11-229-010; 16-11-229-011; 16-11-229-013; 16-11-229-014; 16-11-229-015; 16-11-229-016; 16-11-229-017; 16-11-229-022; 16-11-229-023; 16-11-229-024; 16-11-230-001; 16-11-230-002; 16-11-230-003; 16-11-230-004; 16-11-230-005; 16-11-230-006; 16-11-230-007; 16-11-230-008; 16-11-230-009; 16-11-230-010; 16-11-230-011; 16-11-230-012; 16-11-230-013; 16-11-230-014; 16-11-230-015; 16-11-230-016; 16-11-230-017; 16-11-230-018; 16-11-230-019; 16-11-230-020; 16-11-230-021; 16-11-230-022; 16-11-230-023
4. Remediation Site Owner: Chicago Public Schools
5. Land Use: Residential and/or Industrial/Commercial
6. Site Investigation: Comprehensive

(Illinois EPA Site Remediation Program Environmental Notice)


UNOFFICIAL COPY

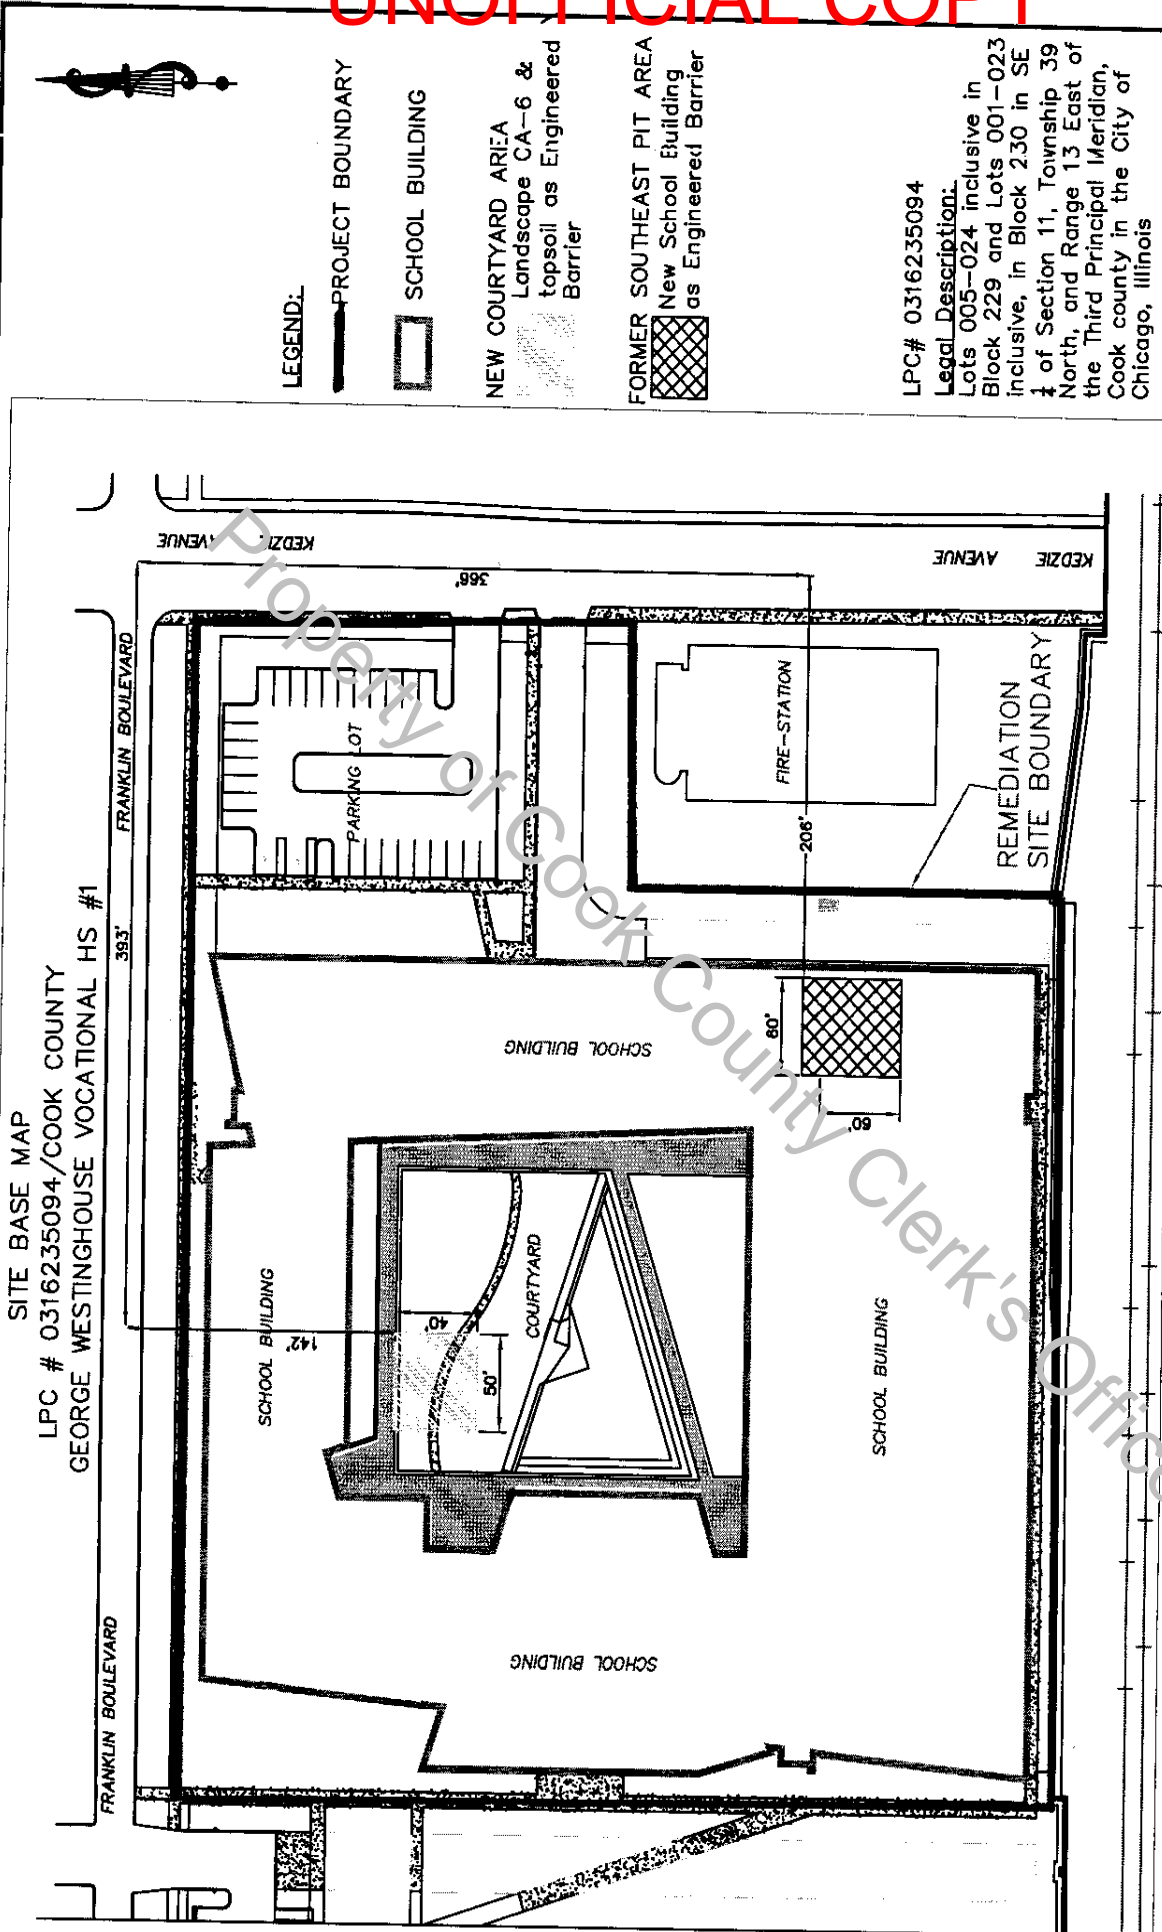

LEGEND:
 — PROJECT BOUNDARY
 □ SCHOOL BUILDING
 NEW COURTYARD AREA
 Landscape CA-6 & topsoil as Engineered Barrier
 FORMER SOUTHEAST PIT AREA
 New School Building as Engineered Barrier
 LPC# 0316235094
 Legal Description:
 Lots 005-024 inclusive in Block 229 and Lots 001-023 inclusive, in Block 230 in SE 1/4 of Section 11, Township 39 North, and Range 13 East of the Third Principal Meridian, Cook county in the City of Chicago, Illinois

SITE BASE MAP
 LPC # 0316235094/COOK COUNTY
 GEORGE WESTINGHOUSE VOCATIONAL HS #1

<p>EXHIBIT 7 - SITE BASE MAP GEORGE WESTINGHOUSE HIGH SCHOOL 423 S. SPAULDING CHICAGO, IL.</p>	<p>SCALE: 1"=100' DATE: 3-31-2009</p>	<p>GSG CONSULTANTS INC. 855 W. ADAMS, SUITE 200 CHICAGO, IL. 60607 PHONE: (312) 733-6262 FAX: (312) 733-5612</p>	<p>DRAWN BY: AA CHECKED BY: GK</p>
---	------------------------------------------------------------	---	---------------------------------------------------------

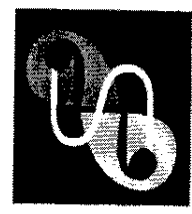

UNOFFICIAL COPY**PROPERTY OWNER CERTIFICATION OF THE NFR LETTER
UNDER THE SITE REMEDIATION PROGRAM**

Where the Remediation Applicant (RA) is not the sole owner of the remediation site, the RA shall obtain the certification by original signature of each owner, or authorized agent of the owner(s), of the remediation site or any portion thereof who is not an RA. The property owner(s), or the duly authorized agent of the owner(s) must certify, by original signature, the statement appearing below. This certification shall be recorded in accordance with Illinois Administrative Code 740.620.

Include the full legal name, title, the company, the street address, the city, the state, the ZIP code, and the telephone number of all other property owners. Include the site name, street address, city, ZIP code, county, Illinois inventory identification number and real estate tax index/parcel index number.

A duly authorized agent means a person who is authorized by written consent or by law to act on behalf of a property owner including, but not limited to:

1. For corporations, a principal executive officer of at least the level of vice-president;
2. For a sole proprietorship or partnership, the proprietor or a general partner, respectively; and
3. For a municipality, state or other public agency, the head of the agency or ranking elected official.

For multiple property owners, attach additional sheets containing the information described above, along with a signed, dated certification for each. All property owner certifications must be recorded along with the attached NFR letter.

Property Owner Information	
Owner's Name: _____	
Title: _____	
Company: _____	
Street Address: _____	
City: _____ State: _____ Zip Code: _____ Phone: _____	
Site Information	
Site Name: _____	
Site Address: _____	
City: _____ State: _____ Zip Code: _____ County: _____	
Illinois inventory identification number: _____	
Real Estate Tax Index/Parcel Index No. _____	
<p>I hereby certify that I have reviewed the attached No Further Remediation Letter and that I accept the terms and conditions and any land use limitations set forth in the letter.</p> <p>Owner's Signature: _____ Date: _____</p> <p>SUBSCRIBED AND SWORN TO BEFORE ME this _____ day of _____, 20__</p> <p>_____ Notary Public</p>	

The Illinois EPA is authorized to require this information under Sections 415 ILCS 5/58 - 58.12 of the Environmental Protection Act and regulations promulgated thereunder. If the Remediation Applicant is not also the sole owner of the remediation site, this form must be completed by all owners of the remediation site and recorded with the NFR Letter. Failure to do so may void the NFR Letter. This form has been approved by the Forms Management Center. All information submitted to the Site Remediation Program is available to the public except when specifically designated by the Remediation Applicant to be treated confidentially as a trade secret or secret process in accordance with the Illinois Compiled Statutes, Section 7(a) of the Environmental Protection Act, applicable Rules and Regulations of the Illinois Pollution Control Board and applicable Illinois EPA rules and guidelines.

UNOFFICIAL COPY

Notice to Remediation Applicant

Please follow these instructions when filing the NFR letter with the County Recorder's Office

Instructions for Filing the NFR Letter

The following documents must be filed:

- A. Body of the NFR Letter (contains appropriate terms and conditions, tables, etc.)
 - B. Attachments to NFR letter
 - Illinois EPA Site Remediation Program Environmental Notice (Legal Description and PIN of property)
 - Maps of the site
 - Table A: Regulated Substances of Concern (if applicable.)
 - Property Owner Certification
 - C. A copy of the ordinance, if applicable, used to address groundwater contamination
1. Place the Illinois EPA Site Remediation Program Environmental Notice on top of the NFR prior to giving it to the Recorder.
 2. If you are not the owner (record title holder) of the property on the date of filing of this NFR, you must attach a **completed** owner's certification form signed by the owner of the property at the time of filing (e.g., if the property recently sold, the new owner must sign).
 3. If any of the terms and conditions of the NFR letter references a groundwater ordinance, you must record a copy of the groundwater ordinance with the NFR letter.
 4. If any of the terms and conditions of the NFR letter references a highway agreement, you must record the highway agreement if specifically required by the municipality granting the agreement.
 5. Within thirty (30) days of this NFR Letter being recorded by the Office of the Recorder of the County in which the property is located, a certified copy of this Letter, as recorded, shall be obtained and submitted to the Illinois EPA to:

Robert E. O'Hara
 Illinois Environmental Protection Agency
 Bureau of Land/RPMS
 1021 North Grand Avenue East
 Post Office Box 19276
 Springfield, IL 62794-9276

6. **Remove this page from the NFR letter, prior to recording.**

If you have any questions call (217) 782-6761 and speak with the "project manager on-call" in the Site Remediation Program.

UNOFFICIAL COPY

- 14) In accordance with Section 58.10(g) of the Act, a No Further Remediation Assessment Fee based on the costs incurred for the Remediation Site by the Illinois EPA for review and evaluation services will be applied in addition to the fees applicable under the Review and Evaluation Services Agreement. Request for payment of the No Further Remediation Assessment Fee will be included with the billing statement.

If you have any questions regarding the George Westinghouse Vocational School #1 property, you may contact the Illinois EPA project manager, Tammy Smith at 217/785-8410.

Sincerely,



Joyce L. Murie, P.E., Manager
Remedial Project Management Section
Division of Remediation Management
Bureau of Land

Attachments: Illinois EPA Site Remediation Program Environmental Notice
Site Base Map
Table A: Regulated Substances of Concern
Property Owner Certification of No Further Remediation Letter under the Site
Remediation Program Form
Instructions for Filing the NFR Letter

cc: Lynn Crivello
Chicago Public Schools
125 South Clark Street, 16th Floor
Chicago, IL 60603

Ala Sassila
GSG Consultants, Inc.
855 West Adams, Suite 200
Chicago, IL 60607

Commissioner
Chicago Department of Environment
25th Floor
30 North LaSalle Street
Chicago, Illinois 60602-2575

Bureau of Land File
Bob O'Hara
Rick Lucas

UNOFFICIAL COPY

ILLINOIS ENVIRONMENTAL PROTECTION AGENCY



1021 NORTH GRAND AVENUE EAST, P.O. BOX 19276, SPRINGFIELD, ILLINOIS 62794-9276 - (217) 782-3397
 JAMES R. THOMPSON CENTER, 100 WEST RANDOLPH, SUITE 11-300, CHICAGO, IL 60601 - (312) 814-6026

(217) 782-6761

DOUGLAS P. SCOTT, DIRECTOR

April 7, 2009

Corrected on April 17, 2009

CERTIFIED MAIL

7007 0220 0000 0041 3507

Ms. Lee Ann M. Tomas-Foster
 Deputy Director for Environment
 Public Building Commission of Chicago
 50 West Washington, Room 200
 Chicago, IL 60602

Re: 0316235094 - Cook County
 Chicago/George Westinghouse Vocational School #1
 Site Remediation Program/Technical Reports
 No Further Remediation Letter

Dear Ms. Tomas-Foster:

The *Remedial Action Completion Report* (January 2008/08-36621) and *Response Letter* (April 24, 2008/08-37612) as prepared by GSG Consultants, Inc. for the above referenced Remediation Site, have been reviewed by the Illinois Environmental Protection Agency ("Illinois EPA"). These Reports demonstrate that the remedial action was completed in accordance with the *Revised Comprehensive Site Investigation/ Remedial Objectives Report/Remedial Action Plan* (February 2007/07-32521) and 35 Illinois Administrative Code Parts 740 and 742.

The Remediation Site, consisting of 7.5 acres, is located at 3301 West Franklin Blvd., Chicago, Illinois. Pursuant to Section 58.10 of the Illinois Environmental Protection Act ("Act") (415 ILCS 5/1 et seq.), your request for a no further remediation determination is granted under the conditions and terms specified in this letter. The Remediation Applicant, as identified on the Illinois EPA's Site Remediation Program DRM-1 Form (December 07, 2005/05-27708), is Public Building Commission of Chicago.

This comprehensive No Further Remediation Letter ("Letter") signifies a release from further responsibilities under the Act for the performance of the approved remedial action. This Letter shall be considered prima facie evidence that the Remediation Site described in the attached Illinois EPA Site Remediation Program Environmental Notice and shown in the attached Site Base Map does not constitute a threat to human health and the environment and does not require further remediation under the Act if utilized in accordance with the terms of this Letter.

ROCKFORD - 4302 North Main Street, Rockford, IL 61103 - (815) 987-7760 • DES PLAINES - 9511 W. Harrison St., Des Plaines, IL 60016 - (847) 294-4000
 ELGIN - 595 South State, Elgin, IL 60123 - (847) 608-3131 • PEORIA - 5415 N. University St., Peoria, IL 61614 - (309) 693-5463
 BUREAU OF LAND - PEORIA - 7620 N. University St., Peoria, IL 61614 - (309) 693-5462 • CHAMPAIGN - 2125 South First Street, Champaign, IL 61820 - (217) 278-5800
 SPRINGFIELD - 4500 S. Sixth Street Rd., Springfield, IL 62706 - (217) 786-6892 • COLLINSVILLE - 2009 Mall Street, Collinsville, IL 62234 - (618) 346-5120
 MARION - 2309 W. Main St., Suite 116, Marion, IL 62959 - (618) 993-7200

UNOFFICIAL COPY

Property of Cook County Clerk's Office

Public Building	
Scanned <input type="checkbox"/>	File Number
01 F&S:	
02 PMD:	
03 UAP:	
04 PROJECT No:	
REC'D APR 20 2009	
Authority 01	
Controls 02	
Prebid 03	
Plan/Spec 04	
Contract 05	
FPE 06	

UNOFFICIAL COPY

Conditions and Terms of Approval

Level of Remediation and Land Use Limitations

- 1) The Remediation Site is approved for Residential or Industrial/Commercial land use.
- 2) The land use specified in this Letter may be revised if:
 - a) Further investigation or remedial action has been conducted that documents the attainment of objectives appropriate for the new land use; and
 - b) A new Letter is obtained and recorded in accordance with Title XVII of the Act and regulations adopted thereunder.

Preventive, Engineering, and Institutional Controls

- 3) The implementation and maintenance of the following controls are required as part of the approval of the remediation objectives for this Remediation Site.

Engineering Controls:

- 4) The clean soil barrier, which is comprised of a minimum of three feet of clean soil covering the area shown in the attached Site Base Map, must remain over the contaminated soils. This clean soil barrier must be properly maintained as an engineered barrier to inhibit ingestion of the contaminated media
- 5) The building, as shown in the attached Site Base Map, must remain over the contaminated soils. This building must be properly maintained as an engineered barrier to inhibit ingestion of the contaminated media.

Institutional Controls:

- 6) Section 11-8-390 of the Municipal Code of Chicago (Potable Water Wells), effectively prohibits the installation and the use of potable water supply wells and is an acceptable institutional control under the following conditions:
 - a) The Remediation Applicant shall provide written notification to the City of Chicago and to owner(s) of all properties under which groundwater contamination attributable to the Remediation Site exceeds the objectives approved by the Illinois EPA. The notification shall include:
 - i) The name and address of the local unit of government;
 - ii) The citation of Section 11-8-390;
 - iii) A description of the property for which the owner is being sent notice by adequate legal description or by reference to a plat showing the boundaries;

UNOFFICIAL COPY

- iv) A statement that the ordinance restricting the groundwater use has been used by the Illinois EPA in reviewing a request for groundwater remediation objectives;
 - v) A statement as to the nature of the release and response action with the name, address, and Illinois EPA inventory identification number; and
 - vi) A statement as to where more information may be obtained regarding the ordinance.
- b) Written proof of this notification shall be submitted to the Illinois EPA within forty-five (45) days from the date this Letter is recorded to.

Robert E. O'Hara
 Illinois Environmental Protection Agency
 Bureau of Land/RPMS
 1021 North Grand Avenue East
 Post Office Box 19276
 Springfield, IL 62794-9276

- c) The following activities shall be grounds for voidance of the ordinance as an institutional control and this Letter:
- i) Modification of the referenced ordinance to allow potable uses of groundwater;
 - ii) Approval of a site-specific request such as a variance, to allow use of groundwater at the Remediation Site or at the affected properties;
 - iii) Failure to provide written proof to the Illinois EPA within forty-five (45) days from the date this Letter is recorded of written notification to the City of Chicago and affected property owner(s) of the intent to use Section 11-8-390 of the Municipal Code of Chicago (Potable Water Wells), as an institutional control at the Remediation Site; and
 - iv) Violation of the terms and conditions of this No Further Remediation letter.

Other Terms

- 7) Where a groundwater ordinance is used to assure long-term protection of human health (as identified under Paragraph 6 of this Letter), the Remediation Applicant must record a copy of the groundwater ordinance adopted and administered by a unit of local government along with this Letter.
- 8) Where the Remediation Applicant is not the sole owner of the Remediation Site, the Remediation Applicant shall complete the attached *Property Owner Certification of the No Further Remediation Letter under the Site Remediation Program* Form. This certification, by original signature of each property owner, or the authorized agent of the owner(s), of the Remediation Site or any portion thereof who is not a Remediation Applicant shall be recorded along with this Letter.
- 9) Further information regarding this Remediation Site can be obtained through a written request under the Freedom of Information Act (5 ILCS 140) to:

UNOFFICIAL COPY

Illinois Environmental Protection Agency
 Attn: Freedom of Information Act Officer
 Bureau of Land-#24
 1021 North Grand Avenue East
 Post Office Box 19276
 Springfield, IL 62794-9276

- 10) Pursuant to Section 58.10(f) of the Act (415 ILCS 5/58.10(f)), should the Illinois EPA seek to void this Letter, the Illinois EPA shall provide notice to the current title holder and to the Remediation Applicant at the last known address. The notice shall specify the cause for the voidance, explain the provisions for appeal, and describe the facts in support of this cause. Specific acts or omissions that may result in the voidance of the Letter under Sections 58.10(e)(1)-(7) of the Act (415 ILCS 5/58.10(e)(1)-(7)) include, but shall not be limited to:
- a) Any violation of institutional controls or the designated land use restrictions;
 - b) The failure to operate and maintain preventive or engineering controls or to comply with any applicable groundwater monitoring plan;
 - c) The disturbance or removal of contamination that has been left in-place in accordance with the Remedial Action Plan. Access to soil contamination may be allowed if, during and after any access, public health and the environment are protected consistent with the Remedial Action Plan;
 - d) The failure to comply with the recording requirements for this Letter;
 - e) Obtaining the Letter by fraud or misrepresentation;
 - f) Subsequent discovery of contaminants, not identified as part of the investigative or remedial activities upon which the issuance of the Letter was based, that pose a threat to human health or the environment;
 - g) The failure to pay the No Further Remediation Assessment Fee within forty-five (45) days after receiving a request for payment from the Illinois EPA;
 - h) The failure to pay in full the applicable fees under the Review and Evaluation Services Agreement within forty-five (45) days after receiving a request for payment from the Illinois EPA.
- 11) Pursuant to Section 58.10(d) of the Act, this Letter shall apply in favor of the following persons:
- a) Public Building Commission of Chicago;
 - b) The owner and operator of the Remediation Site;
 - c) Any parent corporation or subsidiary of the owner of the Remediation Site;

UNOFFICIAL COPY

- d) Any co-owner, either by joint-tenancy, right of survivorship, or any other party sharing a relationship with the owner of the Remediation Site;
 - e) Any holder of a beneficial interest of a land trust or inter vivos trust, whether revocable or irrevocable, involving the Remediation Site;
 - f) Any mortgagee or trustee of a deed of trust of the owner of the Remediation Site or any assignee, transferee, or any successor-in-interest thereto;
 - g) Any successor-in-interest of the owner of the Remediation Site;
 - h) Any transferee of the owner of the Remediation Site whether the transfer was by sale, bankruptcy proceeding, partition, dissolution of marriage, settlement or adjudication of any civil action, charitable gift, or bequest;
 - i) Any heir or devisee of the owner of the Remediation Site;
 - j) Any financial institution, as that term is defined in Section 2 of the Illinois Banking Act and to include the Illinois Housing Development Authority, that has acquired the ownership, operation, management, or control of the Remediation Site through foreclosure or under the terms of a security interest held by the financial institution, under the terms of an extension of credit made by the financial institution, or any successor-in-interest thereto; or
 - k) In the case of a fiduciary (other than a land trustee), the estate, trust estate, or other interest in property held in a fiduciary capacity, and a trustee, executor, administrator, guardian, receiver, conservator, or other person who holds the remediated site in a fiduciary capacity, or a transferee of such party.
- 12) This letter, including all attachments, must be recorded as a single instrument within forty-five (45) days of receipt with the Office of the Recorder of Cook County. For recording purposes, the Illinois EPA Site Remediation Program Environmental Notice attached to this Letter should be the first page of the instrument filed. This Letter shall not be effective until officially recorded by the Office of the Recorder of Cook County in accordance with Illinois law so that it forms a permanent part of the chain of title for the George Westinghouse Vocational School #1 property.
- 13) Within thirty (30) days of this Letter being recorded by the Office of the Recorder of Cook County, a certified copy of this Letter, as recorded, shall be obtained and submitted to the Illinois EPA to:

Robert E. O'Hara
 Illinois Environmental Protection Agency
 Bureau of Land/RPMS
 1021 North Grand Avenue East
 Post Office Box 19276
 Springfield, IL 62794-9276