

# UNOFFICIAL COPY

PREPARED BY:

Name: Warren Baker, President  
2701 Elston, LLC

Address: 2222 North Elston Avenue  
Chicago, Illinois 60614

RETURN TO:

Name: Warren Baker, President  
2701 Elston, LLC

Address: 2222 North Elston Avenue  
Chicago, Illinois 60614



Doc#: 0918331165 Fee: \$70.00  
Eugene "Gene" Moore  
Cook County Recorder of Deeds  
Date: 07/02/2009 03:38 PM Pg: 1 of 18

THE AB

S OFFICE

This Environmental No Further Remediation Letter must be submitted by the remediation applicant within 45 days of its receipt, to the Office of the Recorder of Cook County.

Illinois State EPA Number: 0316225159

2701 Elston, LLC, the Remediation Applicant, whose address is 2222 North Elston Avenue, Chicago, Illinois 60614 has performed investigative and/or remedial activities for the remediation site depicted on the attached Site Base Map and identified by the following:

1. Legal description or Reference to a Plat Showing the Boundaries.

LOT 17 IN GEORGE R. HOTCHKISS JUNIOR'S SUBDIVISION OF LOT 5 (EXCEPT THAT PART LYING EAST OF LOGAN BOULEVARD AND EXCEPT BOULEVARDS AND STREETS) IN SUPERIOR COURT PARTITION OF SNOW ESTATE IN THE SOUTHWEST QUARTER OF SECTION 30, TOWNSHIP 40 NORTH, RANGE 14 EAST OF THE THIRD PRINCIPAL MERIDIAN, IN COOK COUNTY, ILLINOIS.

2. Common Address: 2701 North Elston Avenue, Chicago, Illinois
3. Real Estate Tax Index/Parcel Index Number: 14-30-300-047-0000
4. Remediation Site Owner: 2701 Elston, LLC
5. Land Use: Industrial/Commercial
6. Site Investigation: Comprehensive

See NFR letter for other terms.

(Illinois EPA Site Remediation Program Environmental Notice)

# UNOFFICIAL COPY

## ILLINOIS ENVIRONMENTAL PROTECTION AGENCY



1021 NORTH GRAND AVENUE EAST, P.O. BOX 19276, SPRINGFIELD, ILLINOIS 62794-9276 – (217) 782-3397  
 JAMES R. THOMPSON CENTER, 100 WEST RANDOLPH, SUITE 11-300, CHICAGO, IL 60601 – (312) 814-6026

DOUGLAS P. SCOTT, DIRECTOR

(217) 782-6761

June 19, 2009

CERTIFIED MAIL

7007 2560 0003 2087 7248

Warren Baker, President  
 2701 Elston, LLC  
 2222 North Elston Avenue  
 Chicago, Illinois 60614

Re: 0316225159/Cook County  
 Chicago/2701 Elston, LLC  
 Site Remediation Program/Technical Reports  
 No Further Remediation Letter

Dear Mr. Baker:

The *Remedial Action Completion Report* (received May 8, 2009/Log No. 09/41314), as prepared by Pioneer Engineering & Environmental Services, Inc. for the above referenced Remediation Site, has been reviewed by the Illinois Environmental Protection Agency (“Illinois EPA”). This Report demonstrates that the remedial action was completed in accordance with the *Comprehensive Site Investigation Report / Remediation Objectives Report / Remedial Action Plan* (March 14, 2008; Log No. 08/37123) and 35 Illinois Administrative Code Parts 740 and 742.

The Remediation Site, consisting of 0.28 acres, is located at 2701 North Elston Avenue, Chicago, Illinois. Pursuant to Section 58.10 of the Illinois Environmental Protection Act (“Act”) (415 ILCS 5/1 et seq.), your request for a no further remediation determination is granted under the conditions and terms specified in this letter. The Remediation Applicant, as identified on the Illinois EPA’s Site Remediation Program DRM-1 Form (March 14, 2008/Log No. 08/37123), is 2701 Elston, LLC.

This comprehensive No Further Remediation Letter (“Letter”) signifies a release from further responsibilities under the Act for the performance of the approved remedial action. This Letter shall be considered prima facie evidence that the Remediation Site described in the attached Illinois EPA Site Remediation Program Environmental Notice and shown in the attached Site Base Map does not constitute a threat to human health and the environment and does not require further remediation under the Act if utilized in accordance with the terms of this Letter.

# UNOFFICIAL COPY

## Conditions and Terms of Approval

### Level of Remediation and Land Use Limitations

- 1) The Remediation Site is restricted to Industrial/Commercial land use.

### Preventive, Engineering, and Institutional Controls

- 2) The implementation and maintenance of the following controls are required as part of the approval of the remediation objectives for this Remediation Site.

#### Preventive Controls:

- 3) At a minimum, a safety plan should be developed to address possible worker exposure in the event that any future excavation and construction activities may occur within the contaminated soil. Any excavation within the contaminated soil will require implementation of a safety plan consistent with NIOSH Occupational Safety and Health Guidance Manual for Hazardous Waste Site Activities, OSHA regulations (particularly in 29 CFR 1910 and 1926), state and local regulations, and other USEPA guidance. Soil excavated below the ground surface feet must be returned to the same depth from which it was excavated or properly managed or disposed in accordance with applicable state and federal regulations.

#### Engineering Controls:

- 4) The concrete cap barrier, as shown in the attached Site Base Map, must remain over the contaminated soils. This concrete cap barrier must be properly maintained as an engineered barrier to inhibit inhalation of the contaminated media.

#### Institutional Controls:

- 5) Section 11-8-390 of the Municipal Code of Chicago (Potable Water Wells), effectively prohibits the installation and the use of potable water supply wells and is an acceptable institutional control under the following conditions:
  - a) The Remediation Applicant shall provide written notification to the City of Chicago and to owner(s) of all properties under which groundwater contamination attributable to the Remediation Site exceeds the objectives approved by the Illinois EPA. The notification shall include:
    - i) The name and address of the local unit of government;
    - ii) The citation of Section 11-8-390;
    - iii) A description of the property for which the owner is being sent notice by adequate legal description or by reference to a plat showing the boundaries;
    - iv) A statement that the ordinance restricting the groundwater use has been used by the Illinois EPA in reviewing a request for groundwater remediation objectives;

**UNOFFICIAL COPY**

- v) A statement as to the nature of the release and response action with the name, address, and Illinois EPA inventory identification number; and
  - vi) A statement as to where more information may be obtained regarding the ordinance.
- b) Written proof of this notification shall be submitted to the Illinois EPA within forty-five (45) days from the date this Letter is recorded to.

Robert E. O'Hara  
 Illinois Environmental Protection Agency  
 Bureau of Land/RPMS  
 1021 North Grand Avenue East  
 Post Office Box 19276  
 Springfield, IL 62794-9276

- c) The following activities shall be grounds for voidance of the ordinance as an institutional control and this Letter:
- i) Modification of the referenced ordinance to allow potable uses of groundwater;
  - ii) Approval of a site-specific request, such as a variance, to allow use of groundwater at the Remediation Site or at the affected properties;
  - iii) Failure to provide written proof to the Illinois EPA within forty-five (45) days from the date this Letter is recorded of written notification to the City of Chicago and affected property owner(s) of the intent to use Section 11-8-390 of the Municipal Code of Chicago (Potable Water Wells), as an institutional control at the Remediation Site; and
  - iv) Violation of the terms and conditions of this No Further Remediation letter.

Other Terms

- 6) The Remediation Applicant has remediated the release associated with Leaking UST Incident Number 971177.
- 7) Where a groundwater ordinance is used to assure long-term protection of human health (as identified under Paragraph 5 of this Letter), the Remediation Applicant must record a copy of the groundwater ordinance adopted and administered by a unit of local government along with this Letter.
- 8) Where the Remediation Applicant is not the sole owner of the Remediation Site, the Remediation Applicant shall complete the attached *Property Owner Certification of the No Further Remediation Letter under the Site Remediation Program* Form. This certification, by original signature of each property owner, or the authorized agent of the owner(s), of the Remediation Site or any portion thereof who is not a Remediation Applicant shall be recorded along with this Letter.

# UNOFFICIAL COPY

- 9) Further information regarding this Remediation Site can be obtained through a written request under the Freedom of Information Act (5 ILCS 140) to:

Illinois Environmental Protection Agency  
Attn: Freedom of Information Act Officer  
Bureau of Land-#24  
1021 North Grand Avenue East  
Post Office Box 19276  
Springfield, IL 62794-9276

- 10) Pursuant to Section 58.10(f) of the Act (415 ILCS 5/58.10(f)), should the Illinois EPA seek to void this Letter, the Illinois EPA shall provide notice to the current title holder and to the Remediation Applicant at the last known address. The notice shall specify the cause for the voidance, explain the provisions for appeal, and describe the facts in support of this cause. Specific acts or omissions that may result in the voidance of the Letter under Sections 58.10(e)(1)-(7) of the Act (415 ILCS 5/58.10(e)(1)-(7)) include, but shall not be limited to:

- a) Any violation of institutional controls or the designated land use restrictions;
- b) The failure to operate and maintain preventive or engineering controls or to comply with any applicable groundwater monitoring plan;
- c) The disturbance or removal of contamination that has been left in-place in accordance with the Remedial Action Plan. Access to soil contamination may be allowed if, during and after any access, public health and the environment are protected consistent with the Remedial Action Plan;
- d) The failure to comply with the recording requirements for this Letter;
- e) Obtaining the Letter by fraud or misrepresentation;
- f) Subsequent discovery of contaminants, not identified as part of the investigative or remedial activities upon which the issuance of the Letter was based, that pose a threat to human health or the environment;
- g) The failure to pay the No Further Remediation Assessment Fee within forty-five (45) days after receiving a request for payment from the Illinois EPA;
- h) The failure to pay in full the applicable fees under the Review and Evaluation Services Agreement within forty-five (45) days after receiving a request for payment from the Illinois EPA.

- 11) Pursuant to Section 58.10(d) of the Act, this Letter shall apply in favor of the following persons:

- a) 2701 Elston, LLC;
- b) The owner and operator of the Remediation Site;
- c) Any parent corporation or subsidiary of the owner of the Remediation Site;

**UNOFFICIAL COPY**

- d) Any co-owner, either by joint-tenancy, right of survivorship, or any other party sharing a relationship with the owner of the Remediation Site;
  - e) Any holder of a beneficial interest of a land trust or inter vivos trust, whether revocable or irrevocable, involving the Remediation Site;
  - f) Any mortgagee or trustee of a deed of trust of the owner of the Remediation Site or any assignee, transferee, or any successor-in-interest thereto;
  - g) Any successor-in-interest of the owner of the Remediation Site;
  - h) Any transferee of the owner of the Remediation Site whether the transfer was by sale, bankruptcy proceeding, partition, dissolution of marriage, settlement or adjudication of any civil action, charitable gift, or bequest;
  - i) Any heir or devisee of the owner of the Remediation Site;
  - j) Any financial institution, as that term is defined in Section 2 of the Illinois Banking Act and to include the Illinois Housing Development Authority, that has acquired the ownership, operation, management, or control of the Remediation Site through foreclosure or under the terms of a security interest held by the financial institution, under the terms of an extension of credit made by the financial institution, or any successor-in-interest thereto; or
  - k) In the case of a fiduciary (other than a land trustee), the estate, trust estate, or other interest in property held in a fiduciary capacity, and a trustee, executor, administrator, guardian, receiver, conservator, or other person who holds the remediated site in a fiduciary capacity, or a transferee of such party.
- 12) This letter, including all attachments, must be recorded as a single instrument within forty-five (45) days of receipt with the Office of the Recorder of Cook County. For recording purposes, the Illinois EPA Site Remediation Program Environmental Notice attached to this Letter should be the first page of the instrument filed. This Letter shall not be effective until officially recorded by the Office of the Recorder of Cook County in accordance with Illinois law so that it forms a permanent part of the chain of title for the 2701 Elston LLC property.
- 13) Within thirty (30) days of this Letter being recorded by the Office of the Recorder of Cook County, a certified copy of this Letter, as recorded, shall be obtained and submitted to the Illinois EPA to:

Robert E. O'Hara  
 Illinois Environmental Protection Agency  
 Bureau of Land/RPMS  
 1021 North Grand Avenue East  
 Post Office Box 19276  
 Springfield, IL 62794-9276

# UNOFFICIAL COPY

14) In accordance with Section 58.10(g) of the Act, a No Further Remediation Assessment Fee based on the costs incurred for the Remediation Site by the Illinois EPA for review and evaluation services will be applied in addition to the fees applicable under the Review and Evaluation Services Agreement. Request for payment of the No Further Remediation Assessment Fee will be included with the billing statement.

If you have any questions regarding the 2701 Elston, LLC property, you may contact the Illinois EPA project manager, Jeffrey J. Guy at (217) 558-6601.

Sincerely,



Joyce L. Munie, P.E., Manager  
Remedial Project Management Section  
Division of Remediation Management  
Bureau of Land

Attachments: Illinois EPA Site Remediation Program Environmental Notice  
Site Base Map  
Property Owner Certification of No Further Remediation Letter under the Site  
Remediation Program Form  
Instructions for Filing the NFR Letter

cc: Joseph Kelly  
Pioneer Engineering & Environmental Services, Inc.  
700 North Sacramento Boulevard, Suite 101  
Chicago, Illinois 60612

# UNOFFICIAL COPY

## PROPERTY OWNER CERTIFICATION OF THE NFR LETTER UNDER THE SITE REMEDIATION PROGRAM

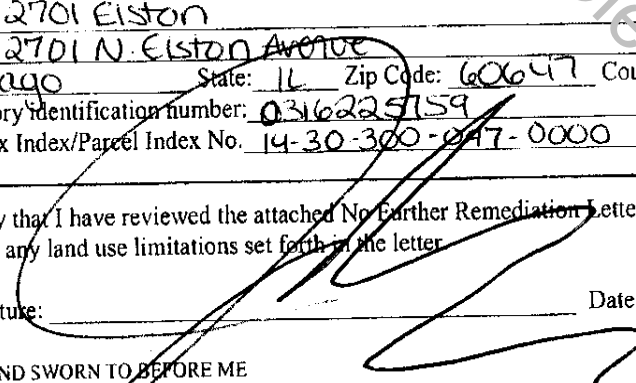
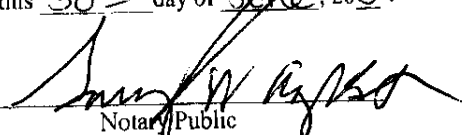
Where the Remediation Applicant (RA) is not the sole owner of the remediation site, the RA shall obtain the certification by original signature of each owner, or authorized agent of the owner(s), of the remediation site or any portion thereof who is not an RA. The property owner(s), or the duly authorized agent of the owner(s) must certify, by original signature, the statement appearing below. This certification shall be recorded in accordance with Illinois Administrative Code 740.620.

Include the full legal name, title, the company, the street address, the city, the state, the ZIP code, and the telephone number of all other property owners. Include the site name, street address, city, ZIP code, county, Illinois inventory identification number and real estate tax index/parcel index number.

A duly authorized agent means a person who is authorized by written consent or by law to act on behalf of a property owner including, but not limited to:

1. For corporations, a principal executive officer of at least the level of vice-president;
2. For a sole proprietorship or partnership, the proprietor or a general partner, respectively; and
3. For a municipality, state or other public agency, the head of the agency or ranking elected official.

For multiple property owners, attach additional sheets containing the information described above, along with a signed, dated certification for each. All property owner certifications must be recorded along with the attached NFR letter.

Property Owner Information	
Owner's Name: <u>John Novak</u>	
Title: <u>Manager</u>	
Company: <u>Eiston Avenue Properties, LLC</u>	
Street Address: <u>3423 N. Drake Avenue</u>	
City: <u>Chicago</u> State: <u>IL</u> Zip Code: <u>60618</u> Phone: <u>(773)278-1100</u>	
Site Information	
Site Name: <u>2701 Eiston</u>	
Site Address: <u>2701 N. Eiston Avenue</u>	
City: <u>Chicago</u> State: <u>IL</u> Zip Code: <u>60647</u> County: <u>COOK</u>	
Illinois inventory identification number: <u>0316225159</u>	
Real Estate Tax Index/Parcel Index No. <u>14-30-300-047-0000</u>	
I hereby certify that I have reviewed the attached No Further Remediation Letter and that I accept the terms and conditions and any land use limitations set forth in the letter.	
Owner's Signature: 	Date: <u>6/30/09</u>
SUBSCRIBED AND SWORN TO BEFORE ME this <u>30<sup>th</sup></u> day of <u>June</u> , 20 <u>09</u>	
 Notary Public	<div style="border: 1px solid black; padding: 5px; width: fit-content; margin: 0 auto;"> <p style="text-align: center; margin: 0;">Official Seal Gary Warren Agrest Notary Public State of Illinois My Commission Expires 04/16/2011</p> </div>

The Illinois EPA is authorized to require this information under Sections 415 ILCS 5-58 - 58.12 of the Environmental Protection Act and regulations promulgated thereunder. If the Remediation Applicant is not also the sole owner of the remediation site, this form must be completed by all owners of the remediation site and recorded with the NFR Letter. Failure to do so may void the NFR Letter. This form has been approved by the Forum Management Center. All information submitted to the Site Remediation Program is available to the public except when specifically designated by the Remediation Applicant to be treated confidentially as a trade secret or secret process in accordance with the Illinois Compiled Statutes, Section 7(a) of the Environmental Protection Act, applicable Rules and Regulations of the Illinois Pollution Control Board and applicable Illinois EPA rules and guidelines.



# UNOFFICIAL COPY

cc: Records Unit  
Bob O'Hara  
Rick Lucas  
Mike Lowder

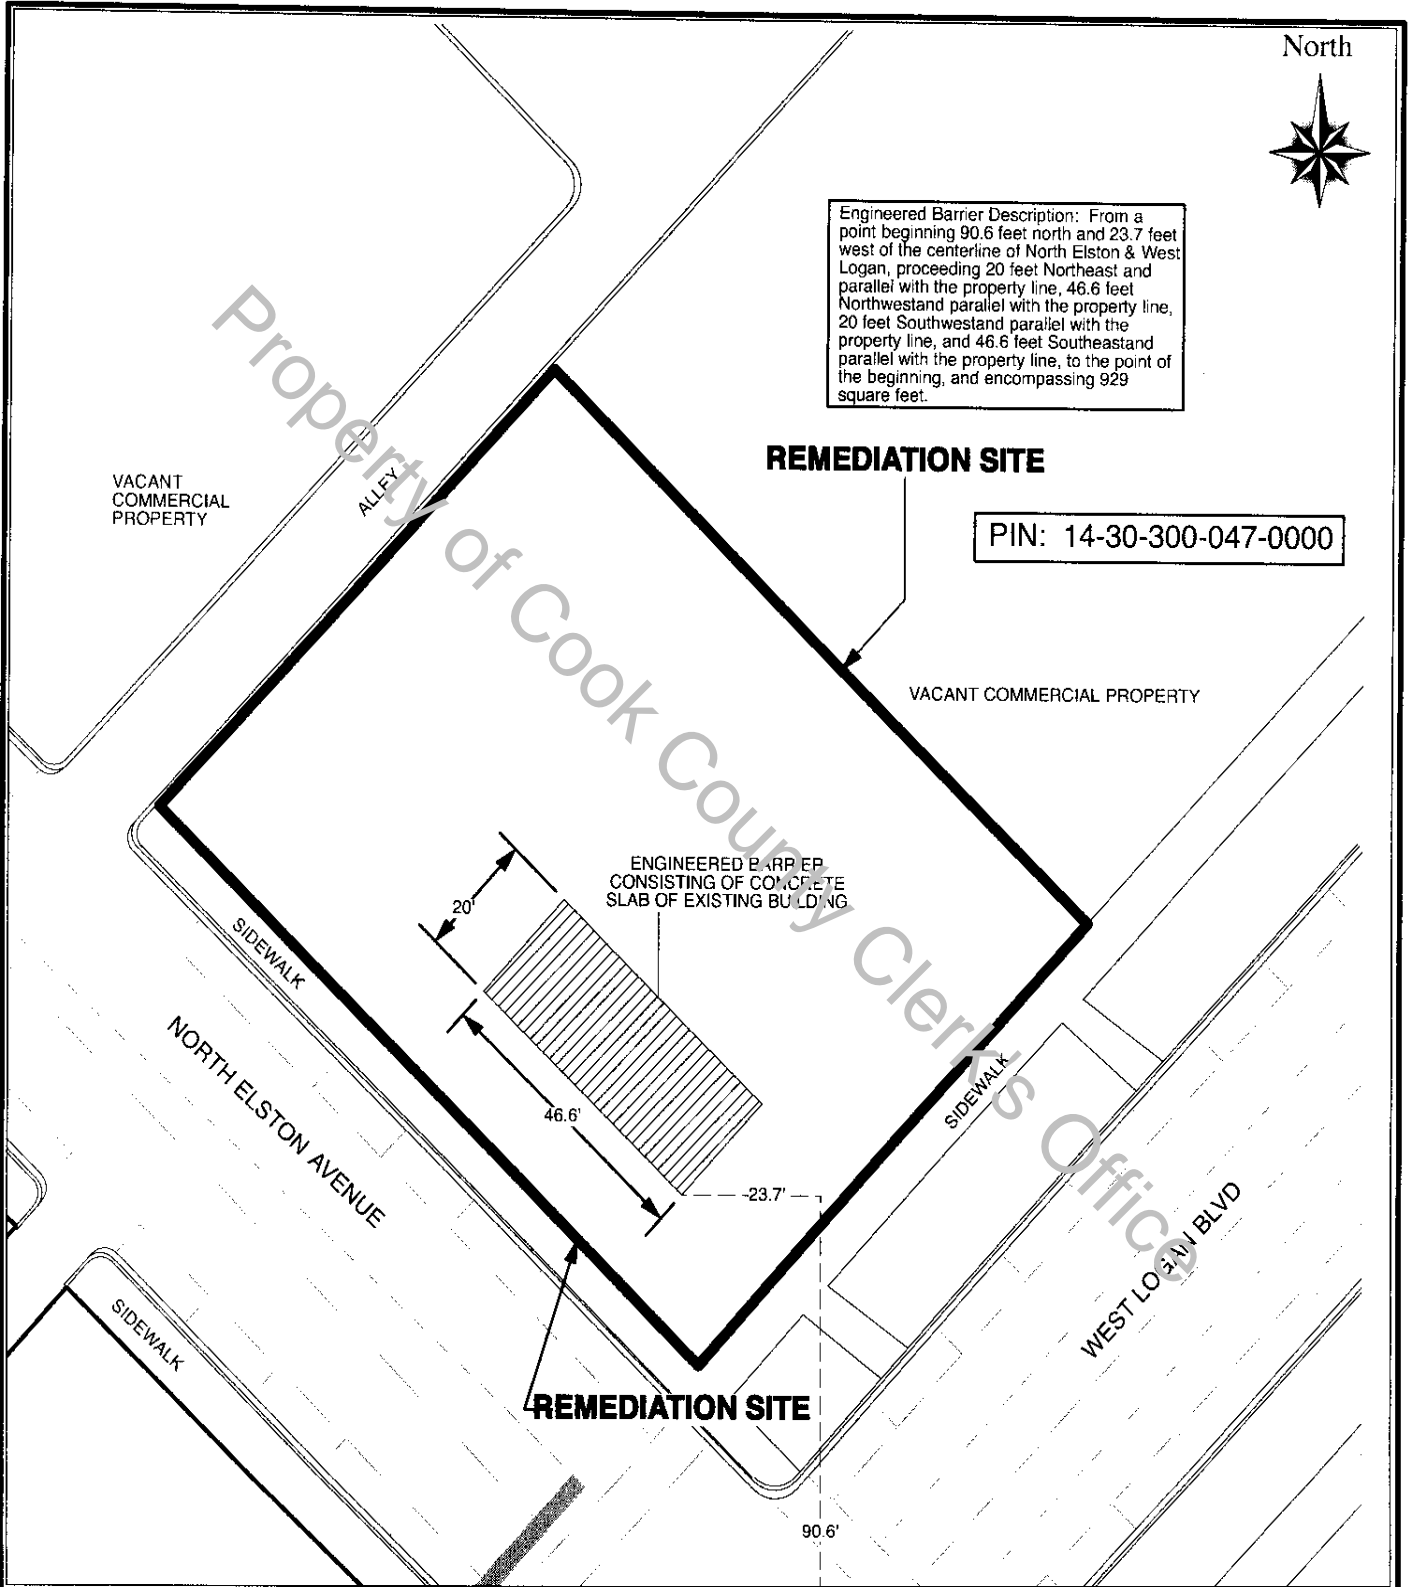
Property of Cook County Clerk's Office



# UNOFFICIAL COPY

## SITE BASE MAP

LPC# 0316225159 - COOK COUNTY  
 CHICAGO /2701 ELSTON LLC  
 SITE REMEDIATION /TECHNICAL REPORTS



Engineered Barrier Description: From a point beginning 90.6 feet north and 23.7 feet west of the centerline of North Elston & West Logan, proceeding 20 feet Northeast and parallel with the property line, 46.6 feet Northwest and parallel with the property line, 20 feet Southwest and parallel with the property line, and 46.6 feet Southeast and parallel with the property line, to the point of the beginning, and encompassing 929 square feet.

PIN: 14-30-300-047-0000

	Legend:	Scale: 1"=30'	Date: September 2008
	Remediation Site Boundary		Checked by: Joe Kelly
		Drawn by: Jackson Toomey	Job No.: 05-0011-103

**FIGURE 1**  
 2701 North Elston Avenue  
 Chicago, IL

# UNOFFICIAL COPY

The following is said ordinance as passed:

*Be It Ordained by the City Council of the City of Chicago:*

SECTION 1. Chapter 11-8 of the Municipal Code of Chicago is hereby amended by adding a new Section 11-8-385 and by amending Section 11-8-390 by inserting the language in italics, as follows:

*11-8-385 Potable Water Defined.*

*Potable water is any water used for human consumption, including, but not limited to water used for drinking, bathing, washing dishes, preparing foods and watering gardens in which produce intended for human consumption is grown.*

*11-8-390 Prohibited Use Of Secondary Water; Prohibited Installation Of New Potable Water Supply Wells.*

No secondary water shall overflow into or be discharged into any surge tank, storage tank, or reservoir, or shall in any way be piped or conveyed into the water supply system of any building, structure, or premises to become a part of or be mixed with the fresh water supply from the mains of the Chicago Waterworks System either inside of the premises or in the water service pipe. Secondary water shall not be piped to or used in any plumbing fixture, or for cooling crushers, rollers, or mixers where foods, candies, liquids or materials are manufactured for human or animal consumption. No connection, tap, or opening shall be made in a water distribution system other than an approved water distribution system which will permit such water being used for drinking.

Wherever the fire-protective equipment in any building, structure or premises has service from the Chicago Waterworks System, no pipe or other conduit which conveys secondary water shall be cross-connected to the fire-protective equipment. All fire-protective equipment connected to the Chicago Waterworks System shall be constructed in such manner that

ORIGINAL

# UNOFFICIAL COPY

all tanks, pipes, pumps, surge tanks, and fire hydrants can be thoroughly drained, flushed and cleaned by the owners of such equipment and premises and there shall be no direct connections from the tanks, pipes and other equipment to any drainage pipes or sewers. *No groundwater well, cistern or other groundwater collection device installed after the effective date of this amendatory ordinance may be used to supply any potable water supply system, except at points of withdrawal by the City of Chicago or by units of local government pursuant to intergovernmental agreement with the City of Chicago.*

SECTION 2. Section 2-30-030 of the Municipal Code of Chicago is hereby amended by deleting the language in brackets and inserting the language in italics, as follows:

2-30-030 Commissioner -- Powers And Duties Designated.

The commissioner of the environment shall have the following powers and duties:

\* \* \* \* \*

(21) To enter into grant agreements, cooperation agreements and other agreements or contracts with governmental entities, private business and civic and community groups necessary to implement the Green Streets Program and other urban forestry, beautification and environmental enhancement programs, *and agreements to implement the State of Illinois Site Remediation Program;*

SECTION 3. This ordinance shall be in full force and effect from and after its passage and approval.

ORIGINAL

# UNOFFICIAL COPY

STATE OF ILLINOIS, }  
County of Cook. } ss.

I, JAMES J. LASKI, City Clerk of the City of Chicago in the County of Cook and State of Illinois, DO HEREBY CERTIFY that the annexed and foregoing is a true and correct copy of that certain ordinance now on file in my office amending Title 11, Chapter 8 and Title 2, Chapter 30 of Municipal Code of Chicago by establishing the definition and regulation of the potable water supply system and Empowerment of Commissioner of Environment for Implementation of State of Illinois Site Remediation Program.

I DO FURTHER CERTIFY that the said ordinance was passed by the City Council of the said City of Chicago on the fourteenth (14th) day of May, A.D. 1997 and deposited in my office on the fourteenth (14th) day of May, A.D. 19 97.

I DO FURTHER CERTIFY that the vote on the question of the passage of the said ordinance by the said City Council was taken by yeas and nays and recorded in the Journal of the Proceedings of the said City Council, and that the result of said vote so taken was as follows, to wit: Yeas 47, Nays none.

I DO FURTHER CERTIFY that the said ordinance was delivered to the Mayor of the said City of Chicago after the passage thereof by the said City Council, without delay, by the City Clerk of the said City of Chicago, and that the said Mayor did approve and sign the said ordinance on the fourteenth (14th) day of May, A.D. 19 97.

I DO FURTHER CERTIFY that the original, of which the foregoing is a true copy, is entrusted to my care for safe keeping, and that I am the lawful keeper of the same.

IN WITNESS WHEREOF, I have hereunto set my hand and affixed the corporate seal of the City of Chicago aforesaid, at the said City, in the

(L.S.) County and State aforesaid, this third (3rd) day of February, A.D. 19 98.

ORIGINAL

*James J. Laski*  
JAMES J. LASKI, City Clerk.

ORIGINAL



# UNOFFICIAL COPY

July 1, 1997

City of Chicago  
Richard M. Daley, Mayor

Department of Environment

Henry L. Henderson  
Commissioner

Twenty-fifth Floor  
30 North LaSalle Street  
Chicago, Illinois 60602-2575  
(312) 744-7606 (Voice)  
(312) 744-6451 (FAX)  
(312) 744-3586 (TTY)  
<http://www.ci.chi.il.us>

Mr. Gary P. King  
Manager, Division of Remediation Management  
Bureau of Land  
Illinois Environmental Protection Agency  
1001 N. Grand Avenue, East  
Springfield, IL 62702

Re: Chicago Ordinance No. 097990

Dear Mr. King:

Pursuant to 35 Ill. Adm. Code 742.1015(l)(2), Section 11-8-385 and 11-8-390 of the Municipal Code of Chicago, as amended by Ordinance No. 097990, apply to all areas within the corporate limits of the City of Chicago.

Sincerely,



Henry L. Henderson  
Commissioner

cc: Mort Ames  
Asst. Corp. Counsel



Please Recycle!



SCREENED  
MM

# UNOFFICIAL COPY

**MEMORANDUM OF UNDERSTANDING BETWEEN THE CITY OF CHICAGO, ILLINOIS AND THE ILLINOIS ENVIRONMENTAL PROTECTION AGENCY REGARDING (A) THE USE OF A LOCAL POTABLE WATER SUPPLY WELL ORDINANCE AS AN ENVIRONMENTAL INSTITUTIONAL CONTROL AND (B) THE PROVISION OF INFORMATION RELATING TO "NO FURTHER REMEDIATION" DETERMINATIONS BY THE ILLINOIS ENVIRONMENTAL PROTECTION AGENCY TO THE CITY OF CHICAGO**

## I. PURPOSE AND INTENT

- A. This Memorandum of Understanding ("MOU") is entered into between the City of Chicago, Illinois ("the City") and the Illinois Environmental Protection Agency ("Illinois EPA") for the purpose of (a) satisfying the requirements of 35 Ill. Adm. Code 742.1015 for the use of potable water supply well ordinances as environmental institutional controls and (b) ensuring that the City will be provided with copies of all "No Further Remediation" letters or determinations issued by the Illinois EPA pursuant to specific programs for sites located within the boundaries of Chicago, Illinois, in order to enable the City to maintain a complete and up-to-date registry of sites as required by 35 Ill. Adm. Code 742.1015(i)(5). The Illinois EPA has reviewed Sections 11-8-385 and 11-8-390 of the Municipal Code of Chicago as amended by Ordinance Number 097990 ("Potable Water Supply Well Ordinance"), attached as Attachment A, and has determined that the Municipal Code of Chicago prohibits the installation and use of new potable water supply wells by private entities but will allow the installation of potable water supply wells by the City and other units of local government pursuant to intergovernmental agreements with the City. In such cases, 35 Ill. Adm. Code 742.1015(a) provides that the City may enter into an MOU with the Illinois EPA to allow the use of the ordinance as an institutional control.
- B. The intent of this Memorandum of Understanding is to (a) specify the responsibilities that must be assumed by the City to satisfy the requirements for MOUs as set forth at 35 Ill. Adm. Code 742.1015(i), and (b) require the Illinois EPA to provide the City with copies of all "No Further Remediation" letters or determinations that the Illinois EPA issues for sites located within the City of Chicago to enable the City to maintain a registry of sites pursuant to 35 Ill. Adm. Code 742.1015(i)(5).

## II. DECLARATIONS AND ASSUMPTION OF RESPONSIBILITY

- A. In order to ensure the long-term integrity of the Potable Water Supply Well Ordinance as an environmental institutional control and that risk to human health and the environment from contamination left in place in reliance on the Potable Water Supply Well Ordinance is effectively managed, the City hereby assumes the following responsibilities pursuant to 35 Ill. Adm. Code 742.1015(i):

# UNOFFICIAL COPY

1. The City will notify the Illinois EPA Bureau of Land of any changes to or requests for variance from the Potable Water Supply Well Ordinance at least 30 days prior to the date the local government is scheduled to take action on the proposed change or request (35 Ill. Adm. Code 742.1015(i)(4));
2. The City will maintain a registry of all sites within its corporate limits that have received "No Further Remediation" determinations from the Illinois EPA pursuant to specific programs (35 Ill. Adm. Code 742.1015(i)(5));
3. If the City determines to install a new potable water supply well(s), the City will review the registry of sites established under paragraph II.A.2. prior to siting such potable water supply well(s) within the area covered by the Potable Water Supply Well Ordinance, pursuant to 35 Ill. Adm. Code 742.1015(i)(6)(A);
4. If the City determines to install a new potable water supply well(s), the City will determine whether the potential source of potable water has been or may be affected by contamination left in place at the sites tracked and reviewed under paragraphs II.A.2. and 3. (35 Ill. Adm. Code 742.1015(i)(6)(B)); and
5. If the City determines to install a new potable water supply well(s), the City will take action as necessary to ensure that the potential source of potable water is protected from contamination or treated before it is used as a potable water supply (35 Ill. Adm. Code 742.1015(i)(6)(C));
6. If the City enters into intergovernmental agreements under Section 11-8-390 of the Municipal Code of Chicago to allow other units of local government to install new potable water supply well(s) within the corporate limits of the City, the City will require compliance with the procedures set forth in paragraphs II.A.3., 4., and 5. as a part of such agreements.
7. Notification under paragraph II.A.1. above, or other communications concerning this MOU directed to the Illinois EPA, shall be addressed to:

Manager, Division of Remediation Management  
 Bureau of Land  
 Illinois Environmental Protection Agency  
 P.O. Box 19276  
 Springfield, IL 62794-9276

- B. In order to ensure the long-term integrity of the Potable Water Supply Well Ordinance as an environmental institutional control and that risk to human health and the environment from contamination left in place in reliance on the Potable Water Supply Well Ordinance or other specific programs can be effectively managed, the Illinois EPA hereby assumes



# UNOFFICIAL COPY

the following responsibilities:

1. The Illinois EPA will provide the City with copies of all "No Further Remediation" letters or determinations that it issues pursuant to 35 Ill. Adm. Code 742, and other specific programs, for sites located within the boundaries of the City at the time said letters or determinations are provided to remediation applicants.
2. Copies of "No Further Remediation" letters or determinations provided to the City pursuant to paragraph II.B.1. above, or other communications concerning this MOU directed to the City, shall be addressed to:

Commissioner  
Chicago Department of Environment  
25th Floor  
30 North LaSalle Street  
Chicago, IL 60602-2575

### III. SUPPORTING DOCUMENTATION

The following documentation is required by 35 Ill. Adm. Code 742.1015(i) and is attached to this MOU:

- A. Attachment A: A copy of the Potable Water Supply Well Ordinance certified by the city clerk or other official as the current, controlling law (35 Ill. Adm. Code 742.1015(i)(3)) and a statement of the authority of the City to enter into the MOU (35 Ill. Adm. Code 742.1015(i)(1)).;
- B. Attachment B: Identification of the legal boundaries within which the Potable Water Supply Well Ordinance is applicable (35 Ill. Adm. Code 742.1015(i)(2)); and

# UNOFFICIAL COPY

IN WITNESS WHEREOF, the lawful representatives of the parties have caused this MOU to be signed as follows:

**FOR: The City of Chicago, Illinois**

BY: *Paul L. Anderson* DATE: *July 1, 1997*  
Commissioner  
Department of Environment  
City of Chicago

**FOR: Illinois Environmental Protection Agency**

BY: *Gary P. King* DATE: *July 3, 1997*  
(Name and title of signatory)  
Mgr, Division of Remediation Management  
Bureau of Land

Version 6/27/97