

UNOFFICIAL COPY



PREPARED BY:

Name: True North Energy, LLC

Address: 10346 Brecksville Road
Brecksville, Ohio 44141

Doc#: 1212545034 Fee: \$54.00
Eugene "Gene" Moore RHSP Fee: \$10.00
Cook County Recorder of Deeds
Date: 05/04/2012 11:15 AM Pg: 1 of 9

RETURN TO:

Name: True North Energy, LLC

Address: 3959 West Fullerton Road
Chicago, IL 60647

(THE ABOVE SPACE FOR RECORDER'S OFFICE)

LEAKING UNDERGROUND STORAGE TANK ENVIRONMENTAL NOTICE

THE OWNER AND/OR OPERATOR OF THE LEAKING UNDERGROUND STORAGE TANK SYSTEM(S) ASSOCIATED WITH THE RELEASE REFERENCED BELOW, WITHIN 45 DAYS OF RECEIVING THE NO FURTHER REMEDIATION LETTER CONTAINING THIS NOTICE, MUST SUBMIT THIS NOTICE AND THE REMAINDER OF THE NO FURTHER REMEDIATION LETTER TO THE OFFICE OF THE RECORDER OR REGISTRAR OF TITLES OF COOK COUNTY IN WHICH THE SITE DESCRIBED BELOW IS LOCATED.

Illinois EPA No.: 0316225103

Leaking UST Incident No.: 20111162

True North Energy, LLC, the owner and/or operator of the leaking underground storage tank system(s) associated with the above-referenced incident, whose address is 10346 Brecksville Road, Brecksville, Ohio, has performed investigative and/or remedial activities for the site identified as follows and depicted on the attached Site Base Map:

1. Legal Description or Reference to a Plat Showing the Boundaries: See Attachment
2. Common Address: 3959 West Fullerton Avenue, Chicago, Illinois
3. Real Estate Tax Index/Parcel Index Number: 13-35-100-030-1000
4. Site Owner: True North Energy, LLC
5. Land Use Limitation: There are no land use limitations.
6. See the attached No Further Remediation Letter for other terms.

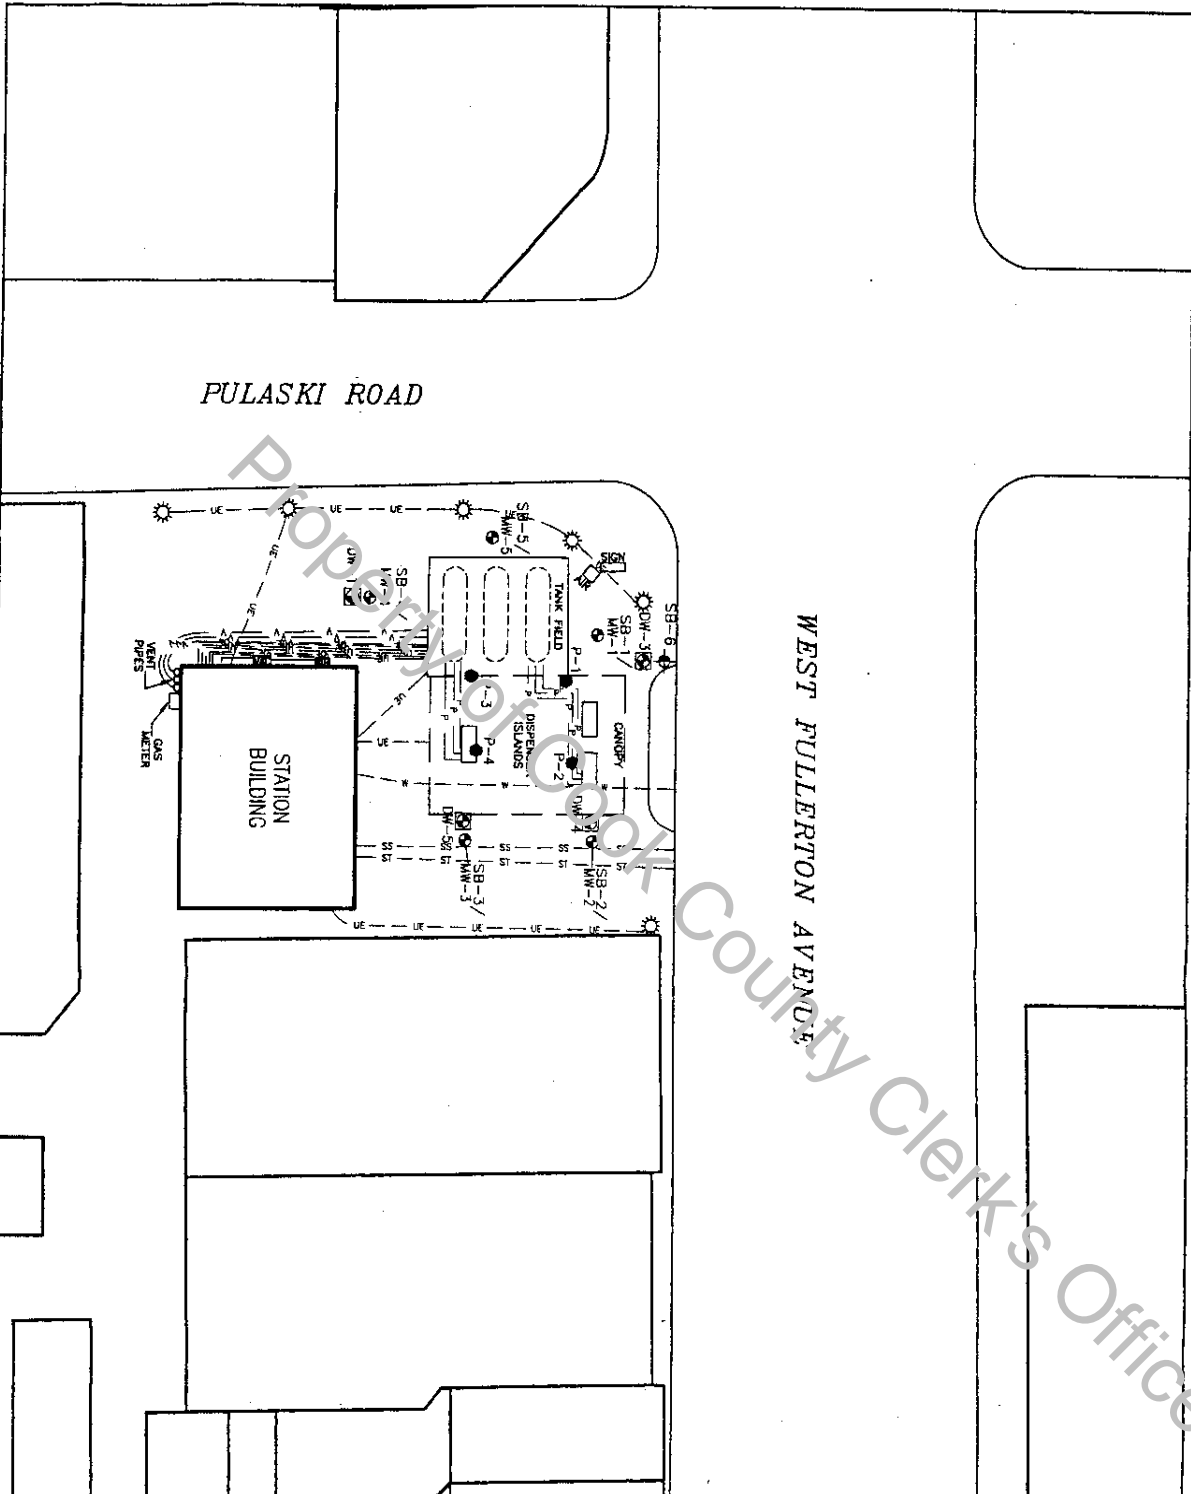
STP

Attachment: Site Base Map
Legal Description

"THE SIGNATURES OF THE PARTIES EXECUTING THIS DOCUMENT ARE COPIES AND ARE NOT ORIGINAL SIGNATURES."

UNOFFICIAL COPY


M:\Graphics\1400-Chicago\Sheet\136940 Chicago (1940)\136940 Chicago (1940) S1.dwg, 2/20/12 10:00 PM EEdwards



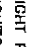
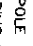






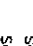


WEST FULLERTON AVENUE

PULASKI ROAD

STATION BUILDING

 NORTH	DRAWING BY: E.A.E. (N.J.)	SITE MAP TRUE NORTH ENERGY, LLC TRUE NORTH SERVICE STATION #1940 3959 WEST FULLERTON AVENUE CHICAGO, ILLINOIS
	CHECKED BY: REVISIONS:	
Groundwater & Environmental Services, Inc. 1050 CORPORATE BOULEVARD, SUITE C, AURORA, IL 60505		
SCALE IN FEET 0 APPROXIMATE 30	DATE: 2-7-12	FIGURE: 3

- LEGEND**
-  LIGHT POLE
 -  MONITORING WELL
 -  ABANDONED MONITORING WELL
 -  PRODUCT PIPING
 -  UNDERGROUND SANITARY SEWER LINE
 -  UNDERGROUND STORM SEWER LINE
 -  UNDERGROUND ELECTRIC LINE
 -  UNDERGROUND WATER LINE
 -  UNDERGROUND VENT LINE
 -  SOIL BORING LOCATION
 -  SOIL SAMPLE LOCATION



UNOFFICIAL COPY

LOTS 7, 8, 9 AND 10 IN BLOCK 2 IN C. BILLING'S SUBDIVISION OF THE NORTH 13 ACRES (EXCEPT RAILROAD) OF THE WEST 1/2 OF THE WEST 1/2 OF THE NORTHWEST 1/4 OF SECTION 35, TOWNSHIP 40 NORTH, RANGE 13, EAST OF THE THIRD PRINCIPAL MERIDIAN, IN COOK COUNTY, ILLINOIS.

Note: For informational purposes only, the land is known as:
3959 West Fullerton
Chicago, IL

Property of Cook County Clerk's Office



UNOFFICIAL COPY

ILLINOIS ENVIRONMENTAL PROTECTION AGENCY

1021 North Grand Avenue East, P.O. Box 19276, Springfield, Illinois 62794-9276 • (217) 782-2829
James R. Thompson Center, 100 West Randolph, Suite 11-300, Chicago, IL 60601 • (312) 814-6026

PAT QUINN, GOVERNOR

RECORDING REQUIREMENTS FOR NO FURTHER REMEDIATION LETTERS

Introduction

The Illinois Environmental Protection Agency's (Illinois EPA) Bureau of Land/Leaking Underground Storage Tank Section issues a No Further Remediation (NFR) Letter after a demonstration of compliance with Title XVI of the Environmental Protection Act and applicable regulations is made. The NFR Letter signifies that: (1) all statutory and regulatory corrective action requirements applicable to the occurrence have been complied with, (2) all corrective action concerning the remediation of the occurrence has been completed, and (3) no further corrective action concerning the occurrence is necessary so long as the site is used in accordance with the terms and conditions of the NFR Letter.

Significance

When properly recorded, the NFR Letter holds legal significance for all applicable parties outlined at Section 57.10(d) of the Environmental Protection Act. (See 415 ILCS 5/57.10(d).) If not properly recorded, the Illinois EPA will take steps to void the NFR Letter in accordance with the regulations.

Duty to Record

The duty to record the NFR Letter is *mandatory*. You *must* submit the NFR Letter, with a copy of any applicable institutional controls proposed as part of a corrective action completion report, to the Office of the Recorder or the Registrar of Titles of the county in which the site is located *within 45 days after receipt of the NFR Letter*. You must record the NFR Letter and any attachments. The NFR Letter shall be filed in accordance with Illinois law so that it forms a permanent part of the chain of title to ensure current and future users of the property will be informed of the conditions and terms of approval including level of remediation; land use limitations; and preventive, engineering, and institutional controls. A certified or otherwise accurate and official copy of the NFR Letter and any attachments, as recorded, must be submitted to the Illinois EPA. Failure to record the NFR Letter in accordance with the regulations will make the NFR Letter voidable.

For More Information

Please refer to Tiered Approach to Corrective Action Objectives (TACO) Fact Sheet 3 available from the Illinois EPA by calling 1-888-299-9533 or by accessing it on the Illinois EPA Web site at <http://www.epa.state.il.us/land/taco/3-no-further-remediation-letters.html>.

Rockford • 4302 N. Main St., Rockford, IL 61103 • (815) 987-7760

Elgin • 595 S. State, Elgin, IL 60123 • (847) 608-3131

Bureau of Land – Peoria • 7620 N. University St., Peoria, IL 61614 • (309) 693-5463

Collinsville • 2009 Mall Street, Collinsville, IL 62234 • (618) 346-5120

Des Plaines • 9511 W. Harrison St., Des Plaines, IL 60016 • (847) 294-4000

Peoria • 5415 N. University St., Peoria, IL 61614 • (309) 693-5463

Champaign • 2125 S. First St., Champaign, IL 61820 • (217) 278-5800

Marion • 2309 W. Main St., Suite 116, Marion, IL 62959 • (618) 993-7200



UNOFFICIAL COPY

ILLINOIS ENVIRONMENTAL PROTECTION AGENCY

1021 NORTH GRAND AVENUE EAST, P.O. BOX 19276, SPRINGFIELD, ILLINOIS 62794-9276 • (217) 782-3397

PAT QUINN, GOVERNOR

JOHN J. KIM, INTERIM DIRECTOR

RECEIVED APR 19 2012

217/782-6762

CERTIFIED MAIL

7009 3410 0002 3749 2542

APR 17 2012



True North Energy, LLC
 Attn: David P. Nye
 10346 Brecksville Road
 Brecksville, Ohio 44141

Re: LPC #0316225103 -- Cook County
 Chicago/True North Service Station #1940
 3959 West Fullerton Avenue
 Leaking UST Incident No. 2011/162 -- NFR Letter
 Leaking UST Technical File

Dear Mr. Nye:

The Illinois Environmental Protection Agency (Illinois EPA) has reviewed the Site Investigation Completion Report/Corrective Action Completion Report submitted for the above-referenced incident. This information was dated February 28, 2012 and was received by the Illinois EPA on March 1, 2012. Citations in this letter are from the Environmental Protection Act (Act), as amended by Public Act 92-0554 on June 24, 2002, and Public Act 96-0908 on June 8, 2010, and 35 Illinois Administrative Code (35 Ill. Adm. Code).

The Corrective Action Completion Report and the Licensed Professional Engineer Certification submitted pursuant to Section 57.7(b)(1) of the Act and 35 Ill. Adm. Code 734.135(d) indicate the remediation objectives have been met.

Based upon the certification by David G. Tully, a Licensed Professional Engineer, and pursuant to Section 57.10 of the Act (415 ILCS 5/57.10), your request for a no further remediation determination is granted under the conditions and terms specified in this letter.

Issuance of this No Further Remediation Letter (Letter), based on the certification of the Licensed Professional David G. Tully, signifies that: (1) all statutory and regulatory corrective action requirements applicable to the occurrence have been complied with; (2) all corrective action concerning the remediation of the occurrence has been completed; and (3) no further corrective action concerning the occurrence is necessary for the protection of human health, safety, and the environment. Pursuant to Section 57.10(d) of the Act, this Letter shall apply in favor of the following parties:

UNOFFICIAL COPY

Page 2

1. True North Energy, LLC, the owner or operator of the underground storage tank system(s).
2. Any parent corporation or subsidiary of such owner or operator.
3. Any co-owner or co-operator, either by joint tenancy, right-of-survivorship, or any other party sharing a legal relationship with the owner or operator to whom the Letter is issued.
4. Any holder of a beneficial interest of a land trust or inter vivos trust whether revocable or irrevocable.
5. Any mortgagee or trustee of a deed of trust of such owner or operator.
6. Any successor-in-interest of such owner or operator.
7. Any transferee of such owner or operator whether the transfer was by sale, bankruptcy proceeding, partition, dissolution of marriage, settlement or adjudication of any civil action, charitable gift, or bequest.
8. Any heir or devisee of such owner or operator.
9. An owner of a parcel of real property to the extent that this Letter applies to the occurrence on that parcel.

CONDITIONS AND TERMS OF APPROVAL

LEVEL OF REMEDIATION AND LAND USE LIMITATIONS

1. The remediation objectives for the above-referenced site, more particularly described in the Leaking Underground Storage Tank Environmental Notice of this Letter, were established in accordance with the requirements of the Tiered Approach to Corrective Action Objectives (35 Ill. Adm. Code 742) rules.
2. As a result of the release from the underground storage tank system(s) associated with the above-referenced incident, the above-referenced site, more particularly described in the attached Leaking Underground Storage Tank Environmental Notice of this Letter, shall not be used in a manner inconsistent with the following land use limitation: There are no land use limitations. It has been demonstrated that the groundwater under the site meets Class II (General Resource) groundwater criteria rather than Class I (Potable Resource) groundwater. Groundwater classifications are defined at 35 Ill. Adm. Code 620.Subpart B.

UNOFFICIAL COPY

Page 3

3. The land use limitation specified in this Letter may be revised if:
 - a. Further investigation or remedial action has been conducted that documents the attainment of objectives appropriate for the new land use; and
 - b. A new No Further Remediation Letter is obtained and recorded in accordance with Title XVII of the Act and regulations adopted thereunder.

PREVENTIVE, ENGINEERING, AND INSTITUTIONAL CONTROLS

4. Preventive: None.
Engineering: None.
Institutional: This Letter shall be recorded as a permanent part of the chain of title for the above-referenced site, more particularly described in the attached Leaking Underground Storage Tank Environmental Notice of this Letter.
5. Failure to establish, operate, and maintain controls in full compliance with the Act, applicable regulations, and the approved corrective action plan, if applicable, may result in avoidance of this Letter.

OTHER TERMS

6. Any contaminated soil and/or groundwater removed or excavated from, or disturbed at, the above-referenced site, more particularly described in the Leaking Underground Storage Tank Environmental Notice of this Letter, must be handled in accordance with all applicable laws and regulations under 35 Ill. Adm. Code Subtitle G.
7. Further information regarding the above-referenced site can be obtained through a written request under the Freedom of Information Act (5 ILCS 140) to:

Illinois Environmental Protection Agency
Attention: Freedom of Information Act Officer
Bureau of Land - #24
1021 North Grand Avenue East
Post Office Box 19276
Springfield, IL 62794-9276
8. Pursuant to 35 Ill. Adm. Code 734.720, should the Illinois EPA seek to void this Letter, the Illinois EPA shall provide Notice of Avoidance to the owner or operator of the leaking underground storage tank system(s) associated with the above-referenced incident and the

UNOFFICIAL COPY

Page 4

current title holder of the real estate on which the tanks were located, at their last known addresses. The notice shall specify the cause for the voidance, explain the provisions for appeal, and describe the facts in support of the voidance. Specific acts or omissions that may result in the voidance of this Letter include, but shall not be limited to:

- a. Any violation of institutional controls or industrial/commercial land use restrictions;
- b. The failure to operate and maintain preventive or engineering controls or to comply with any applicable groundwater monitoring plan;
- c. The disturbance or removal of contamination that has been left in-place in accordance with the Corrective Action Plan or Completion Report;
- d. The failure to comply with the recording requirements for the Letter;
- e. Obtaining the Letter by fraud or misrepresentation; or
- f. Subsequent discovery of contaminants, not identified as part of the investigative or remedial activities upon which the issuance of the Letter was based, that pose a threat to human health or the environment.

Submit an accurate and official copy of this Letter, as recorded, to:

Illinois Environmental Protection Agency
Bureau of Land - #24
Leaking Underground Storage Tank Section
1021 North Grand Avenue East
Post Office Box 19276
Springfield, IL 62794-9276

If you have any questions or need further assistance, please contact the Illinois EPA project manager, Steve Putrich, at 217-524-4827.

Sincerely,



Michael T. Lowder
Unit Manager
Leaking Underground Storage Tank Section
Division of Remediation Management
Bureau of Land

UNOFFICIAL COPY

Page 5

MTL:STP;jk\

Attachments: Leaking Underground Storage Tank Environmental Notice

c: Groundwater & Environmental Services, Inc.
BCL File

Property of Cook County Clerk's Office