

UNOFFICIAL COPY

PREPARED BY:

Name: Mr. Patrick Wilde
220 W. Illinois Owner, LLC

Address: 1477 NW Everett
Portland, Oregon 97209



Doc#: 1607745007 Fee: \$50.00
RHSP Fee: \$9.00 RPRF Fee: \$1.00
Karen A. Yarbrough
Cook County Recorder of Deeds
Date: 03/17/2016 09:15 AM Pg: 1 of 7

RETURN TO:

Name: Mr. Patrick Wilde
220 W. Illinois Owner, LLC

Address: 1477 NW Everett
Portland, Oregon 97209

THE ABOVE SPACE FOR RECORDER'S OFFICE

This Environmental No Further Remediation Letter must be submitted by the remediation applicant within 45 days of its receipt, to the Office of the Recorder of Cook County.

Illinois State EPA Number: 0316085843

220 W. Illinois Owner, LLC, the Remediation Applicant, whose address is 1477 NW Everett Portland, Oregon 97209, has performed investigative and/or remedial activities for the remediation site depicted on the attached Site Base Map and identified by the following:

1. Legal description or Reference to a Plat Showing the Boundaries:

Lots 20 (except the West 11.49 feet thereof), 21, 22, 23, 24, 25 and 26 in Block 12 in Newberry's Addition to Chicago in the West 1/2 of the Northeast Quarter of Section 9, Township 39 North, Range 14, East of the Third Principal Meridian, in Cook County Illinois.
2. Common Address: 212-232 W. Illinois Street, Chicago, Illinois
3. Real Estate Tax Index/Parcel Index Number: 17-09-244-020 -0000, 17-09-244-008-0000, 17-09-244-007-0000, and 17-09-244-006-0000
4. Remediation Site Owner: 220 W. Illinois Owner, LLC
5. Land Use: Residential and/or Industrial/Commercial
6. Site Investigation: Comprehensive

See NFR letter for other terms.

(Illinois EPA Site Remediation Program Environmental Notice)

Rusto



UNOFFICIAL COPY

ILLINOIS ENVIRONMENTAL PROTECTION AGENCY

1021 NORTH GRAND AVENUE EAST, P.O. BOX 19276, SPRINGFIELD, ILLINOIS 62794-9276 • (217) 782-3397

BRUCE RAUNER, GOVERNOR

LISA BONNETT, DIRECTOR

(217) 524-3300

March 3, 2016

CERTIFIED MAIL

7012 0470 0001 2971 3644

Mr. Patrick Wilde
220 W. Illinois Owner, LLC
1477 NW Everett
Portland, Oregon 97209

Re: 0316085843--Cook County
Chicago/Illinois Franklin Associates, LLC
Site Remediation Program/Technical Reports
No Further Remediation Letter

Dear Mr. Wilde:

The *Remedial Action Completion Report Addendum* (received December 24, 2015/Log No. 16-61181), as prepared by Pioneer Environmental Services for the above-referenced Remediation Site, has been reviewed and approved by the Illinois Environmental Protection Agency ("Illinois EPA"). This Report demonstrates the remediation objectives approved for the site in accordance with 35 Illinois Administrative Code Part 742, including the indoor inhalation pathway, are above the existing concentrations of regulated substances and that the remedial action was completed in accordance with the *Remedial Action Plan* (received December 17, 2012/Log No. 12-52575) and 35 Illinois Administrative Code Part 740.

The Remediation Site, consisting of 0.364 acres, is located at 212-232 W. Illinois Street, Chicago, Illinois. Pursuant to Section 58.10 of the Illinois Environmental Protection Act ("Act") (415 ILCS 5/1 et seq.), your request for a no further remediation determination is granted under the conditions and terms specified in this letter. The Remediation Applicant, as identified on the Illinois EPA's Site Remediation Program DRM-1 Form (May 22, 2015/Log No. 15-59552), is 220 W. Illinois Owner, LLC.

This comprehensive No Further Remediation Letter ("Letter") signifies a release from further responsibilities under the Act for the performance of the approved remedial action. This Letter shall be considered prima facie evidence that the Remediation Site described in the attached Illinois EPA Site Remediation Program Environmental Notice and shown in the attached Site Base Map does not constitute a threat to human health and the environment and does not require further remediation under the Act if utilized in accordance with the terms of this Letter.

4302 N. Main St., Rockford, IL 61103 (815) 987-7760
595 S. State, Elgin, IL 60123 (847) 608-3131
2125 S. First St., Champaign, IL 61820 (217) 278-5800
2009 Mall St., Collinsville, IL 62234 (618) 346-5120

9511 Harrison St., Des Plaines, IL 60016 (847) 294-4000
412 SW Washington St., Suite D, Peoria, IL 61602 (309) 671-3022
2309 W. Main St., Suite 116, Marion, IL 62959 (618) 993-7200
100 W. Randolph, Suite 10-300, Chicago, IL 60601

UNOFFICIAL COPY

Conditions and Terms of Approval

Level of Remediation and Land Use Limitations

- 1) The Remediation Site is approved for Residential and/or Industrial/Commercial land use.
- 2) The land use specified in this Letter may be revised if:
 - a) Further investigation or remedial action has been conducted that documents the attainment of objectives appropriate for the new land use; and
 - b) A new Letter is obtained and recorded in accordance with Title XVII of the Act and regulations adopted thereunder.

Preventive, Engineering, and Institutional Controls

The implementation and maintenance of the following controls are required as part of the approval of the remediation objectives for this Remediation Site.

Preventive Controls:

- 3) At a minimum, a safety plan should be developed to address possible worker exposure in the event that any future excavation and construction activities may occur within the contaminated soil. Any excavation within the contaminated soil will require implementation of a safety plan consistent with NIOSH Occupational Safety and Health Guidance Manual for Hazardous Waste Site Activities, OSHA regulations (particularly in 29 CFR 1910 and 1926), state and local regulations, and other USEPA guidance. Soil excavated below surface grade must be returned to the same depth from which it was excavated or properly managed or disposed in accordance with applicable state and federal regulations.

Engineering Controls:

- 4) The concrete cap barrier, as shown on the attached Site Base Map, must remain over the contaminated soils. This concrete cap barrier must be properly maintained as an engineered barrier to inhibit ingestion of the contaminated media.
- 5) The building, as shown on the attached Site Base Map, must remain over the contaminated soils. This building must be properly maintained as an engineered barrier to inhibit ingestion of the contaminated media.

Institutional Controls:

- 6) Any existing buildings or any future buildings constructed on the site must contain a full concrete slab-on-grade floor or full concrete basement floor and walls with no sumps.

UNOFFICIAL COPY

Other Terms

7) Where the Remediation Applicant is not the sole owner of the Remediation Site, the Remediation Applicant shall complete the attached *Property Owner Certification of the No Further Remediation Letter under the Site Remediation Program Form*. This certification, by original signature of each property owner, or the authorized agent of the owner(s), of the Remediation Site or any portion thereof who is not a Remediation Applicant shall be recorded along with this Letter.

8) Further information regarding this Remediation Site can be obtained through a written request under the Freedom of Information Act (5 ILCS 140) to:

Illinois Environmental Protection Agency
Attn: Freedom of Information Act Officer
Division of Records Management #16
1021 North Grand Avenue East
Post Office Box 19276
Springfield, IL 62794-9276

9) Pursuant to Section 58.10(f) of the Act (415 ILCS 5/58.10(f)), should the Illinois EPA seek to void this Letter, the Illinois EPA shall provide notice to the current title holder and to the Remediation Applicant at the last known address. The notice shall specify the cause for the voidance, explain the provisions for appeal, and describe the facts in support of this cause. Specific acts or omissions that may result in the voidance of the Letter under Sections 58.10(e)(1)-(7) of the Act (415 ILCS 5/58.10(e)(1)-(7)) include, but shall not be limited to:

- a) Any violation of institutional controls or the designated land use restrictions;
- b) The failure to operate and maintain preventive or engineering controls or to comply with any applicable groundwater monitoring plan;
- c) The disturbance or removal of contamination that has been left in-place in accordance with the Remedial Action Plan. Access to soil contamination may be allowed if, during and after any access, public health and the environment are protected consistent with the Remedial Action Plan;
- d) The failure to comply with the recording requirements for this Letter;
- e) Obtaining the Letter by fraud or misrepresentation;
- f) Subsequent discovery of contaminants, not identified as part of the investigative or remedial activities upon which the issuance of the Letter was based, that pose a threat to human health or the environment;
- g) The failure to pay the No Further Remediation Assessment Fee within forty-five (45) days after receiving a request for payment from the Illinois EPA;

UNOFFICIAL COPY

- h) The failure to pay in full the applicable fees under the Review and Evaluation Services Agreement within forty-five (45) days after receiving a request for payment from the Illinois EPA.
- 10) Pursuant to Section 58.10(d) of the Act, this Letter shall apply in favor of the following persons:
- a) 220 W. Illinois Owner, LLC;
 - b) The owner and operator of the Remediation Site;
 - c) Any parent corporation or subsidiary of the owner of the Remediation Site;
 - d) Any co-owner, either by joint-tenancy, right of survivorship, or any other party sharing a relationship with the owner of the Remediation Site;
 - e) Any holder of a beneficial interest of a land trust or inter vivos trust, whether revocable or irrevocable, involving the Remediation Site;
 - f) Any mortgagee or trustee of a deed of trust of the owner of the Remediation Site or any assignee, transferee, or any successor-in-interest thereto;
 - g) Any successor-in-interest of the owner of the Remediation Site;
 - h) Any transferee of the owner of the Remediation Site whether the transfer was by sale, bankruptcy proceeding, partition, dissolution of marriage, settlement or adjudication of any civil action, charitable gift, or bequest;
 - i) Any heir or devisee of the owner of the Remediation Site;
 - j) Any financial institution, as that term is defined in Section 2 of the Illinois Banking Act and to include the Illinois Housing Development Authority, that has acquired the ownership, operation, management, or control of the Remediation Site through foreclosure or under the terms of a security interest held by the financial institution, under the terms of an extension of credit made by the financial institution, or any successor-in-interest thereto; or
 - k) In the case of a fiduciary (other than a land trustee), the estate, trust estate, or other interest in property held in a fiduciary capacity, and a trustee, executor, administrator, guardian, receiver, conservator, or other person who holds the remediated site in a fiduciary capacity, or a transferee of such party.
- 11) This letter, including all attachments, must be recorded as a single instrument within forty-five (45) days of receipt with the Office of the Recorder of Cook County. For recording purposes, the Illinois EPA Site Remediation Program Environmental Notice attached to this Letter should be the first page of the instrument filed. This Letter shall not be effective until officially recorded by the Office of the Recorder of Cook County in accordance with Illinois law so that it forms a permanent part of the chain of title for the Illinois Franklin Associates, LLC property.

UNOFFICIAL COPY


12) Within thirty (30) days of this Letter being recorded by the Office of the Recorder of Cook County, a certified copy of this Letter, as recorded, shall be obtained and submitted to the Illinois EPA to:

Ms. P.J. Gebhardt
Illinois Environmental Protection Agency
Bureau of Land/RPMS #24
1021 North Grand Avenue East
Post Office Box 19276
Springfield, IL 62794-9276

13) In accordance with Section 58.10(g) of the Act, a No Further Remediation Assessment Fee based on the costs incurred for the Remediation Site by the Illinois EPA for review and evaluation services will be applied in addition to the fees applicable under the Review and Evaluation Services Agreement. Request for payment of the No Further Remediation Assessment Fee will be included with the billing statement.

If you have any questions regarding the Illinois Franklin Associates, LLC property, you may contact the Illinois EPA project manager, Barbara Landers at 217-557-6939 or barb.landiers@illinois.gov.

Sincerely,

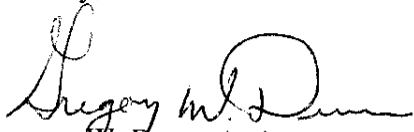
M.C. Gregory W. Dunn, Acting Manager
Remedial Project Management Section
Division of Remediation Management
Bureau of Land

Attachments: Illinois EPA Site Remediation Program Environmental Notice
Site Base Map
Property Owner Certification of No Further Remediation Letter under the Site
Remediation Program Form
Instructions for Filing the NFR Letter


cc: Mark Santangelo
Pioneer Environmental Services, LLC
700 N. Sacramento Blvd. Suite 101
Chicago, Illinois 60612

Bureau of Land File
Ms. P.J. Gebhardt


 
 
UNOFFICIAL COPY

SITE BASE MAP

LPC# 0316085843 - COOK COUNTY
CHICAGO /ILLINOIS FRANKLIN ASSOCIATES, LLC
SITE REMEDIATION /TECHNICAL REPORTS

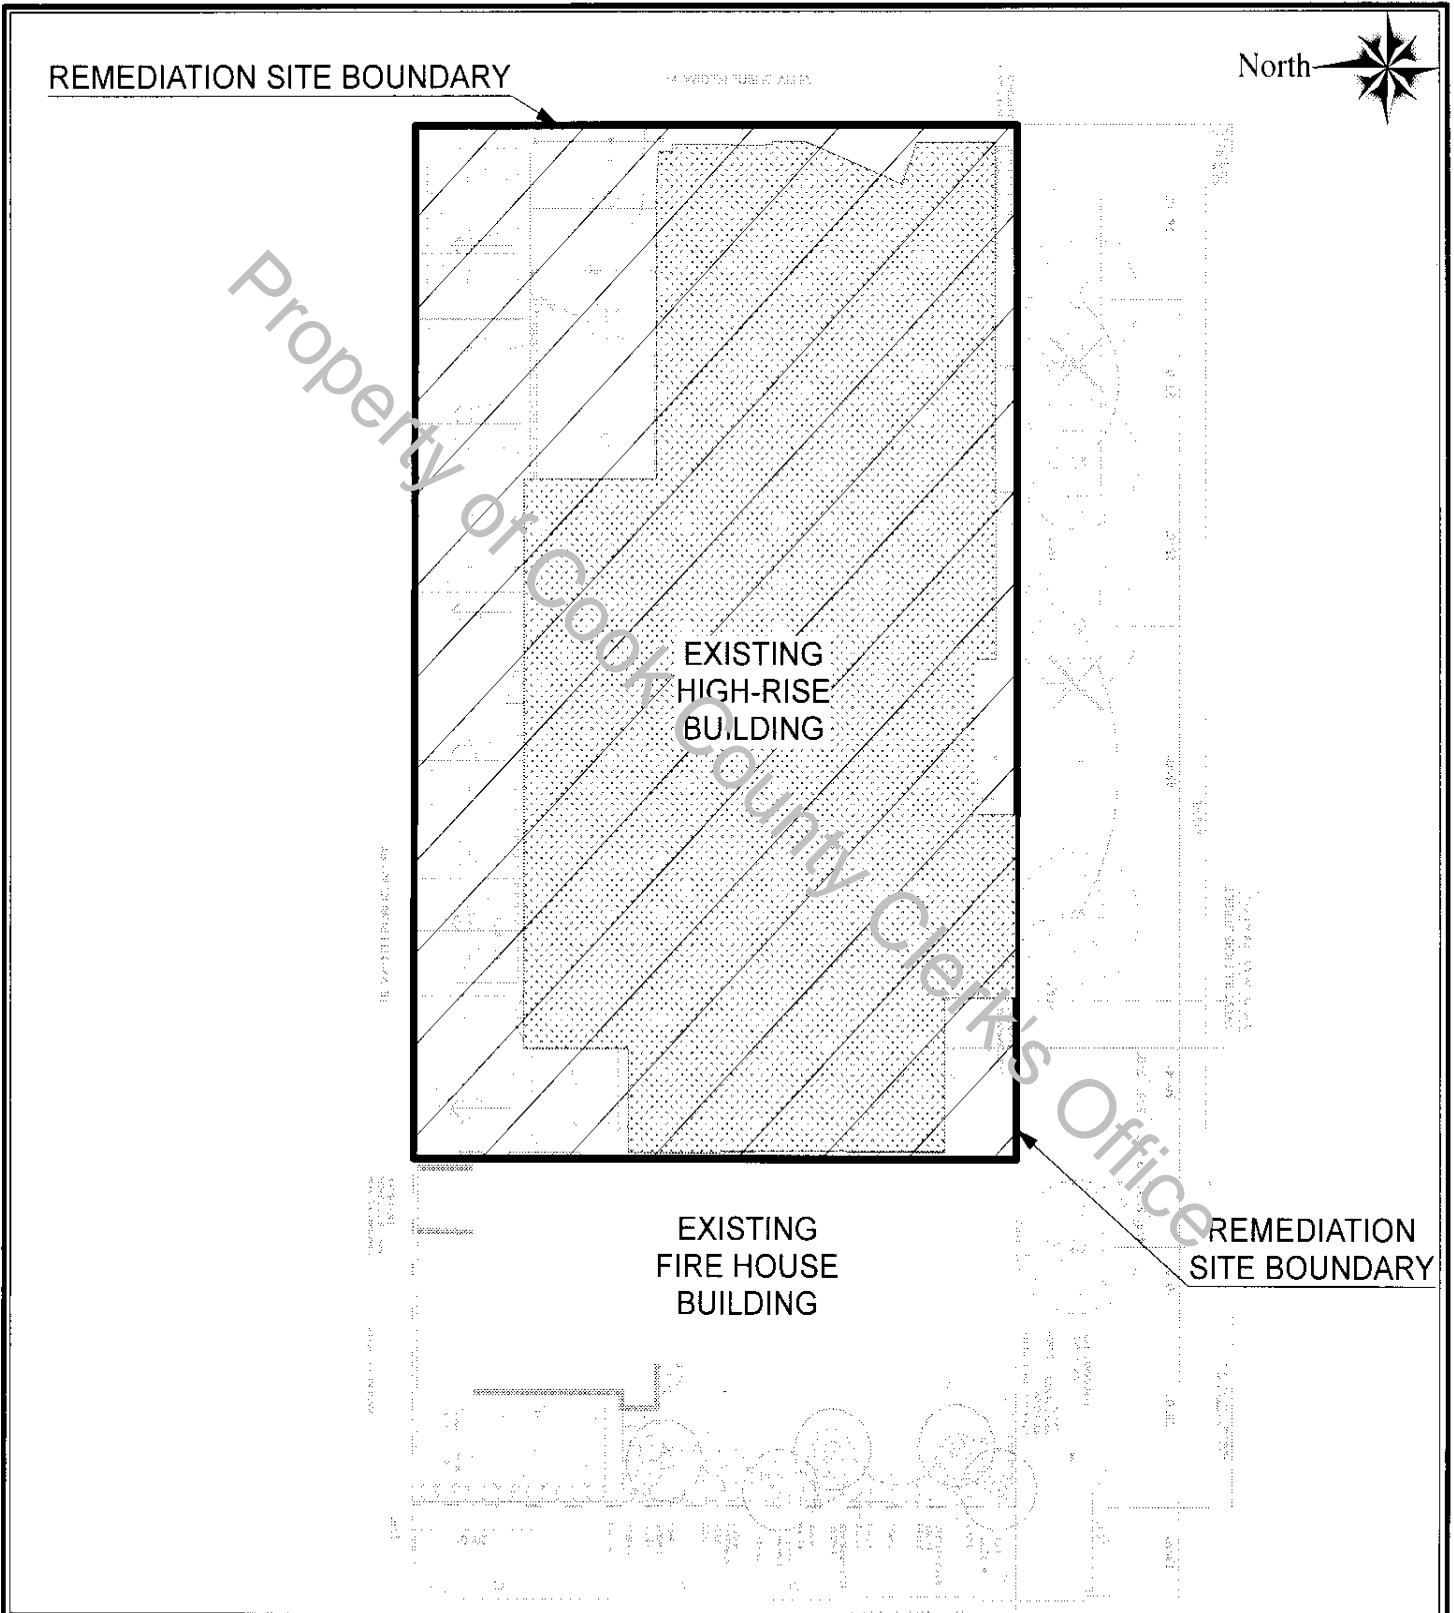

Legend: Concrete Engineered Barrier

-  Concrete Pavement Engineered Barrier
-  Concrete Building Slab Engineered Barrier
-  Area Requiring Construction Worker Caution

Scale: 1"=30'

A horizontal scale bar with markings at 0, 30, and 30 feet.

Address:
220 West Illinois Street Chicago, IL