

UNOFFICIAL COPY



PREPARED BY:

Name: The Shapiro Trust

Address: 14640 South Cicero Avenue
Midlothian, Illinois 60445

RETURN TO:

Name: The Shapiro Trust (aka 147th & Cicero, LLC)
Attention: Mr. Rick Heidner, President

Address: 399 Wall Street, Unit H
Glendale Heights, Illinois 60139

Doc#: 1620149026 Fee: \$54.00
RHSP Fee: \$9.00 RPRF Fee: \$1.00
Karen A. Yarbrough
Cook County Recorder of Deeds
Date: 07/19/2016 03:48 PM Pg: 1 of 9

(THE ABOVE SPACE FOR RECORDER'S OFFICE)

LEAKING UNDERGROUND STORAGE TANK ENVIRONMENTAL NOTICE

THE OWNER AND/OR OPERATOR OF THE LEAKING UNDERGROUND STORAGE TANK SYSTEM(S) ASSOCIATED WITH THE RELEASE REFERENCED BELOW, WITHIN 45 DAYS OF RECEIVING THE NO FURTHER REMEDIATION LETTER CONTAINING THIS NOTICE, MUST SUBMIT THIS NOTICE AND THE REMAINDER OF THE NO FURTHER REMEDIATION LETTER TO THE OFFICE OF THE RECORDER OR REGISTRAR OF TITLES OF COOK COUNTY IN WHICH THE SITE DESCRIBED BELOW IS LOCATED.

Illinois EPA No.: 0311923002

Leaking UST Incident No.: 20091154


The Shapiro Trust, the owner and/or operator of the leaking underground storage tank system(s) associated with the above-referenced incident, whose address is 399 Wall Street, Unit H, Glendale Heights, Illinois, has performed investigative and/or remedial activities for the site identified as follows and depicted on the attached Site Base Map:

1. Legal Description or Reference to a Plat Showing the Boundaries: Attached
2. Common Address: 14640 South Cicero Avenue
3. Real Estate Tax Index/Parcel Index Number: 28-09-206-010
4. Site Owner: 147th & Cicero Ave., LLC / Heidner Properties, Inc.
5. Land Use Limitation: There are no land use limitations.
6. See the attached No Further Remediation Letter for other terms.

mh

UNOFFICIAL COPY

NORTH

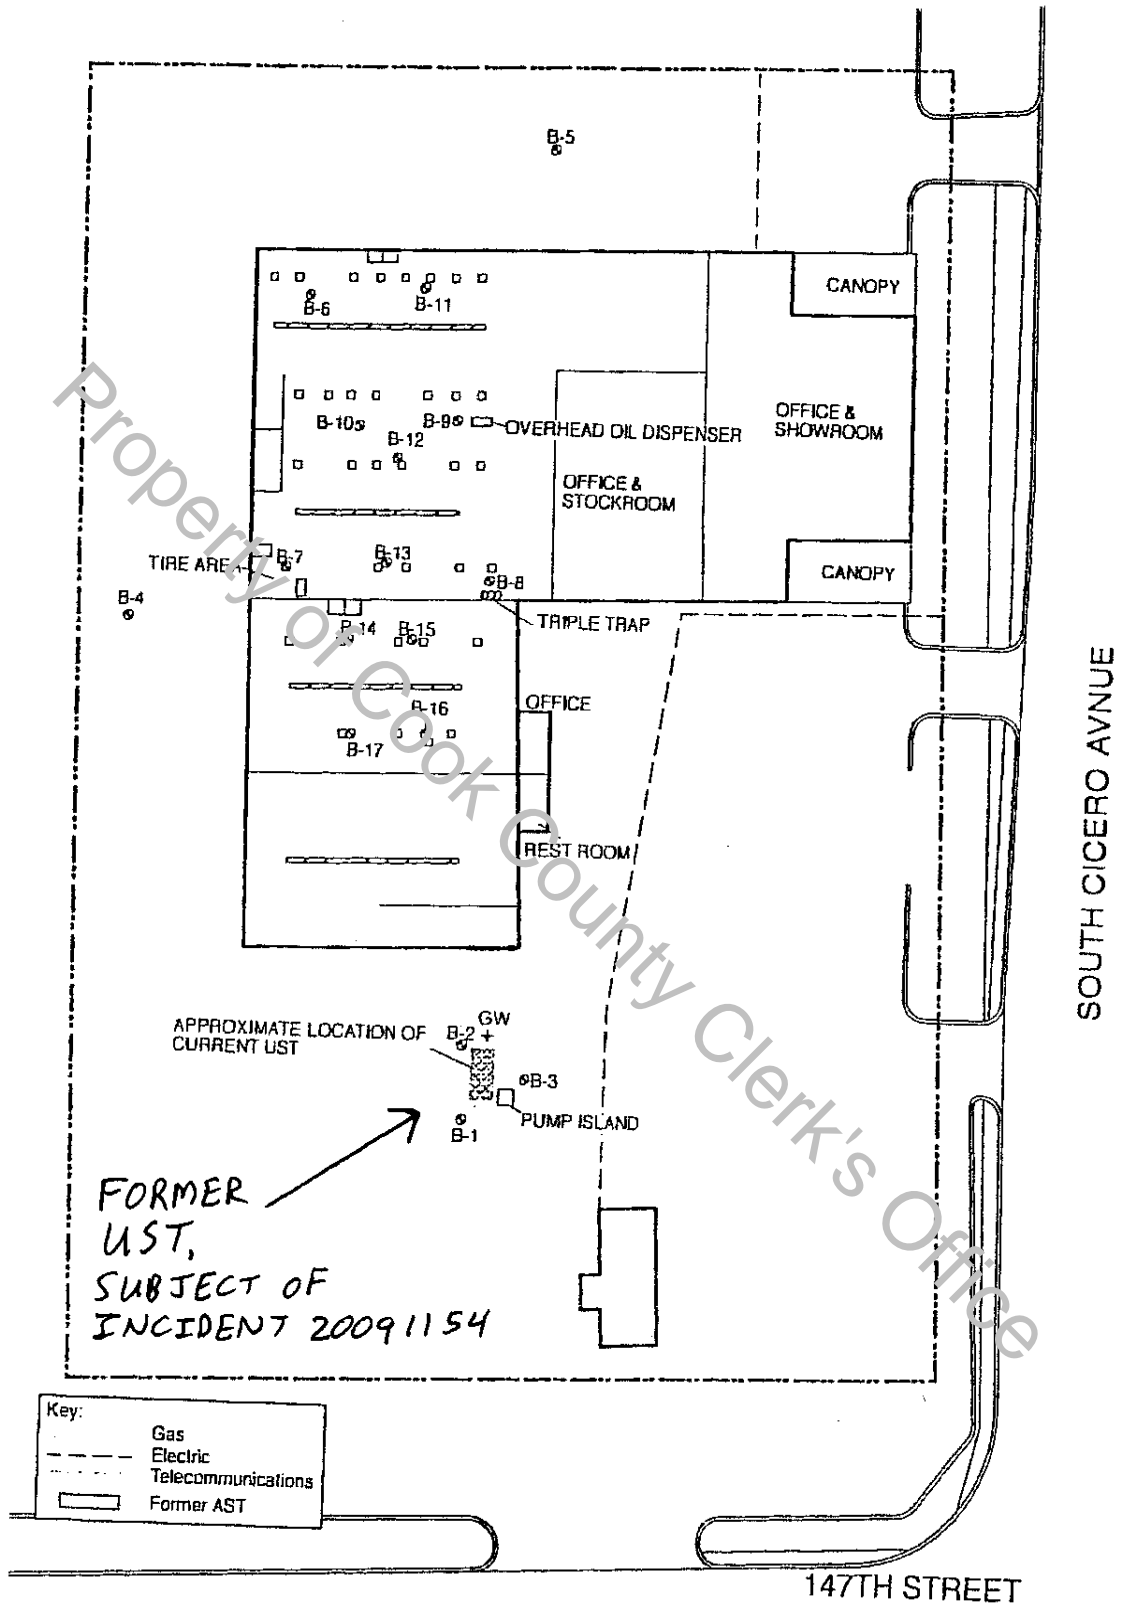

Key:	Gas
	Electric
	Telecommunications
	Former AST

FIGURE 2

**SITE MAP
GASOLINE UNDERGROUND STORAGE TANK LOCATION**

THE SHAPIRO TRUST
14640 S. CHICERO AVE.
MIDLOTHIAN, IL

SCALE
1"=80'

LANDTECH, INC.
DATE: 3/9/2016

MAP BY PIONEER ENGINEERING
& ENVIRONMENTAL - MARCH 2009

Property Address: **UNOFFICIAL COPY**
14640 South Cicero Avenue, Midlothian, Illinois

Permanent Index Number: 28 09 206 010

Search Date: May 1, 2014

BRIEF LEGAL DESCRIPTION

PARCEL 1:

A PART OF THE SOUTH ½ OF THE EAST ½ OF THE SOUTH ½ OF THE EAST ½ OF THE NORTHEAST ¼ OF SECTION 9, TOWNSHIP 36 NORTH, RANGE 13, EAST OF THE THIRD PRINCIPAL MERIDIAN, COOK COUNTY, ILLINOIS.

PARCEL 2:

A PART OF THE NORTH 175 FEET OF THE SOUTH 208 FEET OF THE WEST 175 FEET OF THE EAST 225 FEET OF THE NORTHEAST ¼ OF SECTION 9, TOWNSHIP 36 NORTH, RANGE 13, EAST OF THE THIRD PRINCIPAL MERIDIAN, COOK COUNTY, ILLINOIS.

Property of Cook County Clerk's Office

**UNOFFICIAL COPY**
ILLINOIS ENVIRONMENTAL PROTECTION AGENCY1021 NORTH GRAND AVENUE EAST, P.O. BOX 19276, SPRINGFIELD, ILLINOIS 62794-9276 • (217) 782-3397
BRUCE RAUNER, GOVERNOR **ALEC MESSINA, ACTING DIRECTOR**

217/524-3300

CERTIFIED MAIL

7014 2120 0002 3289 1253

JUL 12 2016

The Shapiro Trust (aka 147th & Cicero, LLC)
Attention: Mr. Rick Heidner, President
399 Wall Street, Unit H
Glendale Heights, Illinois 60139

Re: LPC #0311923002 – Cook County
Midlothian / The Shapiro Trust
14640 South Cicero Avenue
Leaking UST Incident No. 20091154 -- NFR Letter
Leaking UST Technical File

Dear Mr. Heidner:

The Illinois Environmental Protection Agency (Illinois EPA) has reviewed the Corrective Action Completion Report submitted for the above-referenced incident. This information was dated March 9, 2016 and was received by the Illinois EPA on April 12, 2016. Citations in this letter are from the Environmental Protection Act (415 ILCS 5) (Act) and Title 35 of the Illinois Administrative Code (35 Ill. Adm. Code).

The Corrective Action Completion Report and the Professional Engineer Certification submitted pursuant to Section 57.7(b)(1) of the Act indicate the remediation objectives have been met.

Based upon the certification by Mr. Daniel Carolan, a Licensed Professional Engineer, and pursuant to Section 57.10 of the Act (415 ILCS 5/57.10), your request for a no further remediation determination is granted under the conditions and terms specified in this letter.

Issuance of this No Further Remediation Letter (Letter), based on the certification of the Licensed Professional Engineer, signifies that: (1) all statutory and regulatory corrective action requirements applicable to the occurrence have been complied with; (2) all corrective action concerning the remediation of the occurrence has been completed; and (3) no further corrective action concerning the occurrence is necessary for the protection of human health, safety, and the environment. Pursuant to Section 57.10(d) of the Act, this Letter shall apply in favor of the following parties:

1. The Shapiro Trust (aka 147th & Cicero, LLC), the owner or operator of the underground storage tank system(s).
2. Any parent corporation or subsidiary of such owner or operator.

UNOFFICIAL COPY

Page 2

3. Any co-owner or co-operator, either by joint tenancy, right-of-survivorship, or any other party sharing a legal relationship with the owner or operator to whom the Letter is issued.
4. Any holder of a beneficial interest of a land trust or inter vivos trust whether revocable or irrevocable.
5. Any mortgagee or trustee of a deed of trust of such owner or operator.
6. Any successor-in-interest of such owner or operator.
7. Any transferee of such owner or operator whether the transfer was by sale, bankruptcy proceeding, partition, dissolution of marriage, settlement or adjudication of any civil action, charitable gift, or bequest.
8. Any heir or devisee of such owner or operator.
9. An owner of a parcel of real property to the extent that this Letter applies to the occurrence on that parcel.

This Letter and all attachments, including but not limited to the Leaking Underground Storage Tank Environmental Notice, must be filed within 45 days of receipt as a single instrument with the Office of the Recorder or Registrar of Titles in the county in which the above-referenced site is located. This Letter shall not be effective until officially recorded by the Office of the Recorder or Registrar of Titles of the applicable county in accordance with Illinois law so it forms a permanent part of the chain of title for the above-referenced property. Within 30 days of this Letter being recorded, an accurate and official copy of this Letter, as recorded, shall be obtained and submitted to the Illinois EPA. For recording purposes, it is recommended that the Leaking Underground Storage Tank Environmental Notice of this Letter be the first page of the instrument filed.

CONDITIONS AND TERMS OF APPROVAL

LEVEL OF REMEDIATION AND LAND USE LIMITATIONS

1. The remediation objectives for the above-referenced site, more particularly described in the Leaking Underground Storage Tank Environmental Notice of this Letter, were established in accordance with the requirements of the Tiered Approach to Corrective Action Objectives (35 Ill. Adm. Code 742) rules.
2. As a result of the release from the underground storage tank system(s) associated with the above-referenced incident, the above-referenced site, more particularly described in the attached Leaking Underground Storage Tank Environmental Notice of this Letter, shall

UNOFFICIAL COPY

Page 3

not be used in a manner inconsistent with the following land use limitation: There are no land use limitations.

3. The land use limitation specified in this Letter may be revised if:
 - a. Further investigation or remedial action has been conducted that documents the attainment of objectives appropriate for the new land use; and
 - b. A new No Further Remediation Letter is obtained and recorded in accordance with Title XVII of the Act and regulations adopted thereunder.

PREVENTIVE, ENGINEERING, AND INSTITUTIONAL CONTROLS

4. Preventive: None.
Engineering: None.
Institutional: This Letter shall be recorded as a permanent part of the chain of title for the above-referenced site, more particularly described in the attached Leaking Underground Storage Tank Environmental Notice of this Letter.
5. Failure to establish, operate, and maintain controls in full compliance with the Act, applicable regulations, and the approved corrective action plan, if applicable, may result in avoidance of this Letter.

OTHER TERMS

6. Any contaminated soil or groundwater removed or excavated from or disturbed at, the above-referenced site, more particularly described in the Leaking Underground Storage Tank Environmental Notice of this Letter, must be handled in accordance with all applicable laws and regulations under 35 Ill. Adm. Code Subtitle G.
7. Further information regarding the above-referenced site can be obtained through a written request under the Freedom of Information Act (5 ILCS 140) to:

Illinois Environmental Protection Agency
Attention: Freedom of Information Act Officer
Bureau of Land - #24
1021 North Grand Avenue East
Post Office Box 19276
Springfield, IL 62794-9276

UNOFFICIAL COPY

Page 4

8. Pursuant to 35 Ill. Adm. Code 734.720, should the Illinois EPA seek to void this Letter, the Illinois EPA shall provide notice to the owner or operator of the leaking underground storage tank system(s) associated with the above-referenced incident and the current title holder of the real estate on which the tanks were located, at their last known addresses. The notice shall specify the cause for the voidance, explain the provisions for appeal, and describe the facts in support of the voidance. Specific acts or omissions that may result in the voidance of this Letter include, but shall not be limited to:
- a. Any violation of institutional controls or industrial/commercial land use restrictions;
 - b. The failure to operate and maintain preventive or engineering controls or to comply with any applicable groundwater monitoring plan;
 - c. The disturbance or removal of contamination that has been left in-place in accordance with the Corrective Action Plan or Completion Report;
 - d. The failure to comply with the recording requirements for the Letter;
 - e. Obtaining the Letter by fraud or misrepresentation; or
 - f. Subsequent discovery of contaminants, not identified as part of the investigative or remedial activities upon which the issuance of the Letter was based, that pose a threat to human health or the environment.

Submit an accurate and official copy of this Letter, as recorded, to:

Illinois Environmental Protection Agency
Bureau of Land - #24
Leaking Underground Storage Tank Section
1021 North Grand Avenue East
Post Office Box 19276
Springfield, IL 62794-9276

UNOFFICIAL COPY

Page 5

If you have any questions or need further assistance, please contact the Illinois EPA project manager, Michael A. Heaton, at 217/524-3312.

Sincerely,



Michael T. Lowder
Unit Manager
Leaking Underground Storage Tank Section
Division of Remediation Management
Bureau of Land

MTL:mh\091154fi.docx

Attachments: Leaking Underground Storage Tank Environmental Notice
Site Base Map
Property Legal Description

cc: Mr. Daniel Carolan, LPE – LandTech, Inc. (Decorah, Iowa)
BOL File

Property of Cook County Clerk's Office