

UNOFFICIAL COPY

PREPARED BY:

Mr. William Fausone
GA Northbrook LLC
6250 North River Road,
Suite 11-100
Rosemont, Illinois 60018



Doc# 2006522041 Fee \$88.00

RHSP FEE:\$9.00 RPRF FEE: \$1.00

EDWARD M. MOODY

COOK COUNTY RECORDER OF DEEDS

DATE: 03/05/2020 01:59 PM PG: 1 OF 14

RETURN TO:

Mr. William Fausone
GA Northbrook LLC
6250 North River Road,
Suite 11-100
Rosemont, Illinois 60018

THE ABOVE SPACE FOR RECORDER'S OFFICE

This Environmental No Further Remediation Letter must be submitted by the remediation applicant within 45 days of its receipt, to the Office of the Recorder of Cook County.

Illinois State EPA Number: 0312075127

GA Northbrook LLC, the Remediation Applicant, whose address is 6250 North River Road, Suite 11-100, Rosemont, Illinois 60018 has performed investigative and/or remedial activities for the remediation site depicted on the attached Site Base Map and identified by the following:

1. Legal Description or Reference to a Plat Showing the Boundaries:

PARCEL 1:

LOT 1 IN THE PLAT OF CONSOLIDATION OF GREEN ACRES COUNTRY CLUB, BEING LOCATED IN SECTION 2, TOWNSHIP 42 NORTH, RANGE 12, EAST OF THE THIRD PRINCIPAL MERIDIAN, ACCORDING TO THE PLAT THEREOF RECORDED AS DOCUMENT NUMBER 0627012090, IN COOK COUNTY, ILLINOIS, EXCEPTING THEREFROM THAT PART DESCRIBED AS FOLLOWS:

BEGINNING AT THE SOUTHWEST CORNER OF SAID LOT 1: THENCE NORTH 00 DEGREES 22 MINUTES 42 SECONDS EAST, (BEARINGS BASED ON ILLINOIS STATE PLANE COORDINATES SYSTEM, NAD83, EAST ZONE), ALONG THE MOST WESTERLY LINE OF SAID LOT 1, ALSO BEING THE EAST RIGHT OF WAY LINE OF LEE ROAD, PER SAID PLAT OF CONSOLIDATION 30.14 FEET; THENCE SOUTH 68 DEGREES 56 MINUTES 23 SECONDS EAST, 71.26 FEET, TO A POINT ON A LINE 5.00 FEET NORTH OF AND PARALLEL WITH THE NORTH RIGHT OF WAY LINE OF ILLINOIS ROUTE 68 (DUNDEE ROAD), PER SAID PLAT OF CONSOLIDATION. THENCE NORTH 89 DEGREES 35 MINUTES 41 SECONDS EAST, ALONG THE LAST DESCRIBED PARALLEL LINE, 249.07 FEET TO A POINT ON AN EAST LINE OF SAID LOT 1; THENCE SOUTH 00 DEGREES 24 MINUTES 19 SECONDS WEST, ALONG SAID

S
P
S
SC
E
10/1

UNOFFICIAL COPY

EAST LINE, 5.00 FEET TO A POINT ON THE SOUTH LINE OF SAID LOT 1, ALSO BEING THE NORTH RIGHT OF WAY OF SAID ILLINOIS ROUTE 68; THENCE NORTH 89 DEGREES 35 MINUTES 41 SECONDS WEST, ALONG THE LAST DESCRIBED LINE 315.73 FEET TO THE POINT OF BEGINNING.

PARCEL 2:

THAT PART OF THE SOUTHWEST $\frac{1}{4}$ OF SECTION 2, TOWNSHIP 42 NORTH, RANGE 12, EAST OF THE THIRD PRINCIPAL MERIDIAN, IN COOK COUNTY, ILLINOIS, DESCRIBED AS FOLLOWS:

COMMENCING AT THE SOUTHWEST CORNER OF THE SOUTHWEST $\frac{1}{4}$ OF SAID SECTION' THENCE 1249.9 FEET (RECORDED) EAST COINCIDENT WITH THE SOUTH LINE OF THE SOUTHWEST $\frac{1}{4}$ OF SAID SECTION; THENCE NORTH 33 FEET PERPENDICULAR TO THE LAST DESCRIBED LINE (THE 33 FEET NORTH OF THE SOUTH LINE OF THE SOUTHWEST $\frac{1}{4}$ OF SECTION WAS TAKEN FOR DUNDEE ROAD BY THE STATE OF ILLINOIS) TO THE POINT OF SAID BEGINNING; THENCE NORTH 00 DEGREES, 01 MINUTES, 40 SECONDS WEST 317.12 FEET TO A MONUMENT, AN IRON PIPE; THENCE 99.89 FEET NORTH 89 DEGREES, 54 MINUTES 08 SECONDS EAST TO A MONUMENT, AN IRON PIPE; THENCE 69.99 FEET SOUTH 00 DEGREES, 03 MINUTES, 17 SECONDS EAST TO THE INTERSECTION WITH A NON-TANGENTIAL CURVE CONVEX TO THE NORTHEAST WITH A RADIUS OF 50.49 FEET, AN ARC OF 78.54 FEET AND A CHORD OF 70.86 FEET WITH A BEARING OF SOUTH 44 DEGREES, 43 MINUTES, 11 SECONDS EAST TO A MONUMENT, AN IRON PIPE; THENCE 50.07 FEET SOUTH 00 DEGREES, 04 MINUTES, 33 SECONDS EAST TO A MONUMENT, AN IRON PIPE; THENCE 146.89 FEET SOUTH 00 DEGREES, 04 MINUTES 42 SECONDS EAST TO THE INTERSECTION OF A LINE PARALLEL WITH AND 33 FEET NORTH OF THE SOUTH LINE OF THE SOUTHWEST $\frac{1}{4}$ OF SECTION' THENCE WEST 149.93 FEET PARALLEL WITH THE SOUTH LINE OF THE SOUTHWEST $\frac{1}{4}$ OF SAID SECTION TO THE POINT OF BEGINNING OF THIS TRACT OF LAND.

PARCEL 3:

THAT PART OF THE SOUTHWEST $\frac{1}{4}$ OF SECTION 2, TOWNSHIP 42 NORTH, RANGE 12, EAST OF THE THIRD PRINCIPAL MERIDIAN, IN COOK COUNTY, ILLINOIS, DESCRIBED AS FOLLOWS:

COMMENCING AT THE SOUTHWEST CORNER OF THE SOUTHWEST $\frac{1}{4}$ OF SAID SECTION' THENCE 1099.9 FEET (RECORDED) EAST COINCIDENT WITH THE SOUTH LINE OF THE SOUTHWEST $\frac{1}{4}$ OF SAID SECTION' THENCE NORTH 33 FEET PERPENDICULAR TO THE LAST DESCRIBED LINE (THE 33 FEET NORTH OF THE SOUTH LINE OF THE SOUTHWEST $\frac{1}{4}$ OF SECTION WAS TAKEN FOR DUNDEE ROAD BY THE STATE OF ILLINOIS) TO THE POINT OF SAID BEGINNING: THENCE NORTH 00 DEGREES, 02 MINUTES, 36 SECONDS WEST 317.00 FEET (RECORDED) TO A MONUMENT, AN IRON PIPE; THENCE 150.01 FEET NORTH 89 DEGREES, 57

UNOFFICIAL COPY

MINUTES, 08 SECONDS EAST TO A MONUMENT, AN IRON PIPE; THENCE 317.12 FEET SOUTH 00 DEGREES, 01 MINUTES, 40 SECONDS EAST TO THE INTERSECTION OF A LINE PARALLEL WITH AND 33 FEET NORTH OF THE SOUTH LINE OF THE SOUTHWEST $\frac{1}{4}$ OF SECTION; THENCE WEST 149.92 FEET PARALLEL WITH THE SOUTH LINE OF THE SOUTHWEST $\frac{1}{4}$ OF SAID SECTION TO THE POINT OF BEGINNING OF THIS TRACT OF LAND.

PARCEL 4:

THAT PART OF THE FORMER UNION PACIFIC RAILROAD COMPANY'S RIGHT OF WAY, LOCATED IN THE SOUTH HALF OF SECTION 2, TOWNSHIP 42 NORTH, RANGE 12 EAST OF THE THIRD PRINCIPAL MERIDIAN, DESCRIBED AS THAT PART LYING WESTERLY OF A LINE DRAWN 30.00 FEET WESTERLY OF AND PARALLEL WITH THE CENTER LINE OF THE WEST MAIN TRACK OF SAID RAILROAD, AND LYING SOUTH OF THE SOUTH LINE OF THE ILLINOIS TOLLWAY, AND LYING NORTH OF THE SOUTH LINE OF THE NORTH HALF OF THE SOUTH HALF OF SAID SECTION 2, IN COOK COUNTY, ILLINOIS.

PARCEL 5:

THAT PART OF THE NORTH HALF OF THE SOUTHWEST QUARTER OF SECTION 2, TOWNSHIP 42 NORTH, RANGE 12 EAST OF THE THIRD PRINCIPAL MERIDIAN DESCRIBED AS FOLLOWS: BEGINNING AT A POINT IN A LINE 734 FEET EAST OF (MEASURED AT RIGHT ANGLES TO) AND PARALLEL WITH THE WEST LINE OF SAID NORTH HALF OF SOUTHWEST QUARTER, SAID POINT BEING 302.4 FEET NORTH OF (MEASURED AT RIGHT ANGLES TO) THE SOUTH LINE OF SAID NORTH HALF OF SOUTHWEST QUARTER; THENCE WEST ALONG A LINE PARALLEL WITH AND 302.4 FEET NORTH OF THE SAID SOUTH LINE OF THE NORTH HALF OF THE SOUTHWEST QUARTER, A DISTANCE OF 70 FEET; THENCE SOUTHEASTERLY TO A POINT IN A LINE 734 FEET EAST OF (MEASURED AT RIGHT ANGLES TO) AND PARALLEL WITH THE WEST LINE OF SAID NORTH HALF OF THE SOUTHWEST QUARTER, SAID POINT BEING 100 FEET SOUTH OF THE PLACE OF BEGINNING; THENCE NORTH TO THE PLACE OF BEGINNING, SITUATED IN THE COUNTY OF COOK, STATE OF ILLINOIS.

PARCEL 6:

THAT PART OF THE SOUTHWEST QUARTER OF SECTION 2, TOWNSHIP 42 NORTH, RANGE 12, EAST OF THE THIRD PRINCIPAL MERIDIAN, DESCRIBED AS FOLLOWS: BEGINNING AT A POINT IN THE SOUTH LINE OF THE SOUTHWEST QUARTER OF SECTION 2, 1399.9 FEET EAST OF THE SOUTHWEST CORNER OF SAID SECTION; THENCE NORTH 180 FEET; THENCE SOUTH 89 DEGREES 59 MINUTES EAST 100 FEET TO A POINT OF CURVE; THENCE SOUTHEASTERLY ALONG A CURVE

UNOFFICIAL COPY

HAVING A RADIUS OF 50 FEET CONVEX NORTHEASTERLY 78.54 FEET; THENCE SOUTH 00 DEGREES 1 MINUTE WEST 130 FEET TO SAID SOUTHWEST QUARTER OF SECTION 2; THENCE NORTH 89 DEGREES 59 MINUTES WEST ALONG SAID SOUTH LINE OF SAID SOUTHWEST QUARTER 150 FEET TO THE PLACE OF BEGINNING IN COOK COUNTY, ILLINOIS.

2. Common Address: 916 Dundee Road, Northbrook, Illinois
3. Real Estate Tax Index/Parcel Index Number: 04-02-300-046-0000, 04-02-301-007-0000, 04-02-301-014-0000, 04-02-500-002-0000, 04-02-500-006-0000; 04-02-301-015-0000
4. Remediation Site Owner: GA Northbrook LLC
5. Land Use: Residential and/or Industrial/Commercial
6. Site Investigation: Focused

See NFR letter for other terms

(Illinois EPA Site Remediation Program Environmental Notice)

Property of Cook County Clerk's Office



ILLINOIS ENVIRONMENTAL PROTECTION AGENCY

1021 NORTH GRAND AVENUE EAST, P.O. BOX 19276, SPRINGFIELD, ILLINOIS 62794-9276 • (217) 782-3397

JB PRITZKER, GOVERNOR

JOHN J. KIM, DIRECTOR

217/524-3300

February 28, 2020

CERTIFIED MAIL

7019 1640 0001 9860 0644

GA Northbrook LLC
 Attn: Mr. William Fausone
 6250 North River Road, Suite 11-100
 Rosemont, Illinois 60018

Re: 0312075127/Cook County
 Northbrook/Green Acres Country Club
 Site Remediation Program/Technical Reports
 No Further Remediation Letter

Dear Mr. Fausone:

The *Remedial Action Completion Report* (received November 26, 2018/Log No. 18-68283) and the *Remedial Action Completion Report Addendum* (received August 8, 2019/Log No. 19-69828), as prepared by Carlson Environmental, Inc. for the above referenced Remediation Site, have been reviewed and approved by the Illinois Environmental Protection Agency ("Illinois EPA"). These Reports demonstrate that the remediation objectives approved for the site, in accordance with 35 Illinois Administrative Code Part 742, are above the existing concentrations of regulated substances and that the remedial action was completed in accordance with the *Remedial Action Completion Report* (received November 26, 2018/Log No. 18-68283) and 35 Illinois Administrative Code Part 740.

The Remediation Site, consisting of 126 acres, is located at 916 Dundee Road, Northbrook, Illinois. Pursuant to Section 58.10 of the Illinois Environmental Protection Act ("Act") (415 ILCS 5/1 et seq.), your request for a no further remediation determination is granted under the conditions and terms specified in this letter. The Remediation Applicant, as identified on the Illinois EPA's Site Remediation Program DRM-1 Form (received November 26, 2018/Log No. 18-68283), is GA Northbrook LLC.

This focused No Further Remediation Letter ("Letter") signifies a release from further responsibilities under the Act for the performance of the approved remedial action. This Letter shall be considered prima facie evidence that the Remediation Site described in the attached Illinois EPA Site Remediation Program Environmental Notice and shown in the attached Site Base Map does not constitute a threat to human health and the environment for the specified recognized environmental conditions so long as the Site is utilized in accordance with the terms of this Letter.

4302 N. Main Street, Rockford, IL 61103 (815) 987-7760
 595 S. State Street, Elgin, IL 60123 (847) 608-3131
 2125 S. First Street, Champaign, IL 61820 (217) 278-5800
 2009 Mall Street Collinsville, IL 62234 (618) 346-5120

9511 Harrison Street, Des Plaines, IL 60016 (847) 294-4000
 412 SW Washington Street, Suite D, Peoria, IL 61602 (309) 671-3022
 2309 W. Main Street, Suite 116, Marion, IL 62959 (618) 993-7200
 100 W. Randolph Street, Suite 4-500, Chicago, IL 60601

UNOFFICIAL COPY

Conditions and Terms of Approval

Level of Remediation and Land Use Limitations

- 1) The recognized environmental conditions characterized by the focused site investigation and successfully addressed, consist of the contaminants of concern identified in the attached Table A.
- 2) The Remediation Site is approved for Residential and/or Industrial/Commercial land use.
- 3) The land use specified in this Letter may be revised if:
 - a) Further investigation or remedial action has been conducted that documents the attainment of objectives appropriate for the new land use; and
 - b) A new Letter is obtained and recorded in accordance with Title XVII of the Act and regulations adopted thereunder.

Preventive, Engineering, and Institutional Controls

The implementation and maintenance of the following controls are required as part of the approval of the remediation objectives for this Remediation Site.

Preventive Controls:

- 4) At a minimum, a safety plan should be developed to address possible worker exposure in the event that any future excavation and construction activities may occur within the contaminated soil. Any excavation within the contaminated soil will require implementation of a safety plan consistent with NIOSH Occupational Safety and Health Guidance Manual for Hazardous Waste Site Activities, OSHA regulations (particularly in 29 CFR 1910 and 1926), state and local regulations, and other USEPA guidance. Soil excavated below the surface grade must be returned to the same depth from which it was excavated or properly managed or disposed in accordance with applicable state and federal regulations.

Engineering Controls:

There are no engineering controls required.

Institutional Controls:

- 5) Any existing buildings or any future buildings constructed within the designated area depicted on the Site Base Map must contain a full concrete slab-on-grade floor or full concrete basement floor and walls with no unsealed sumps.

UNOFFICIAL COPY

- 6) Any sump located within the designated area as depicted on the Site Base Map must remain sealed with the approved cap and vent system. A caution label must be affixed to the vent pipe indicating that the system cannot be dismantled without proper consultation. A vacuum pressure gauge must be installed on the system to provide a clear indication of when the system is operating properly and when maintenance is required. In addition, the sump cover must be resealed if it is ever removed for sump pump inspection, replacement, maintenance or for any other reason. The vent system must also be correctly maintained under such circumstances.
- 7) No person shall construct, install, maintain, or operate a potable well at the Remediation Site. All water supplies and water services for the Remediation Site must be obtained from a public water supply system. The provisions of this institutional control shall be applicable to all water usage (e.g., domestic, industrial/commercial uses and outdoor watering).

Other Terms

- 8) The Remediation Applicant has remediated the release associated with Leaking UST Incident Number 20160118 and 20160257.
- 9) Where the Remediation Applicant is not the sole owner of the Remediation Site, the Remediation Applicant shall complete the attached *Property Owner Certification of the No Further Remediation Letter under the Site Remediation Program* Form. This certification, by original signature of each property owner, or the authorized agent of the owner(s), of the Remediation Site or any portion thereof who is not a Remediation Applicant shall be recorded along with this Letter.
- 10) Further information regarding this Remediation Site can be obtained through a written request under the Freedom of Information Act (5 ILCS 140) to:

Illinois Environmental Protection Agency
Attn: Freedom of Information Act Officer
Division of Records Management #16
1021 North Grand Avenue East
Post Office Box 19276
Springfield, Illinois 62794-9276

- 11) Pursuant to Section 58.10(f) of the Act (415 ILCS 5/58.10(f)), should the Illinois EPA seek to void this Letter, the Illinois EPA shall provide notice to the current title holder and to the Remediation Applicant at the last known address. The notice shall specify the cause for the voidance, explain the provisions for appeal, and describe the facts in support of this cause. Specific acts or omissions that may result in the voidance of the Letter under Sections 58.10(e)(1)-(7) of the Act (415 ILCS 5/58.10(e)(1)-(7)) include, but shall not be limited to:
 - a) Any violation of institutional controls or the designated land use restrictions;
 - b) The failure to operate and maintain preventive or engineering controls or to comply with any applicable groundwater monitoring plan;

UNOFFICIAL COPY

- c) The disturbance or removal of contamination that has been left in-place in accordance with the Remedial Action Plan. Access to soil contamination may be allowed if, during and after any access, public health and the environment are protected consistent with the Remedial Action Plan;
 - d) The failure to comply with the recording requirements for this Letter;
 - e) Obtaining the Letter by fraud or misrepresentation;
 - f) Subsequent discovery of contaminants, not identified as part of the investigative or remedial activities upon which the issuance of the Letter was based, that pose a threat to human health or the environment;
 - g) The failure to pay the No Further Remediation Assessment Fee within forty-five (45) days after receiving a request for payment from the Illinois EPA;
 - h) The failure to pay in full the applicable fees under the Review and Evaluation Services Agreement within forty-five (45) days after receiving a request for payment from the Illinois EPA.
- 12) Pursuant to Section 58.10(d) of the Act, this Letter shall apply in favor of the following persons:
- a) GA Northbrook LLC;
 - b) The owner and operator of the Remediation Site;
 - c) Any parent corporation or subsidiary of the owner of the Remediation Site;
 - d) Any co-owner, either by joint-tenancy, right of survivorship, or any other party sharing a relationship with the owner of the Remediation Site;
 - e) Any holder of a beneficial interest of a land trust or inter vivos trust, whether revocable or irrevocable, involving the Remediation Site;
 - f) Any mortgagee or trustee of a deed of trust of the owner of the Remediation Site or any assignee, transferee, or any successor-in-interest thereto;
 - g) Any successor-in-interest of the owner of the Remediation Site;
 - h) Any transferee of the owner of the Remediation Site whether the transfer was by sale, bankruptcy proceeding, partition, dissolution of marriage, settlement or adjudication of any civil action, charitable gift, or bequest;
 - i) Any heir or devisee of the owner of the Remediation Site;

UNOFFICIAL COPY


- j) Any financial institution, as that term is defined in Section 2 of the Illinois Banking Act and to include the Illinois Housing Development Authority, that has acquired the ownership, operation, management, or control of the Remediation Site through foreclosure or under the terms of a security interest held by the financial institution, under the terms of an extension of credit made by the financial institution, or any successor-in-interest thereto; or
- k) In the case of a fiduciary (other than a land trustee), the estate, trust estate, or other interest in property held in a fiduciary capacity, and a trustee, executor, administrator, guardian, receiver, conservator, or other person who holds the remediated site in a fiduciary capacity, or a transferee of such party.
- 13) This letter, including all attachments, must be recorded as a single instrument within forty-five (45) days of receipt with the Office of the Recorder of Cook County. For recording purposes, the Illinois EPA Site Remediation Program Environmental Notice attached to this Letter should be the first page of the instrument filed. This Letter shall not be effective until officially recorded by the Office of the Recorder of Cook County in accordance with Illinois law so that it forms a permanent part of the chain of title for the Green Acres Country Club property.
- 14) Within thirty (30) days of this Letter being recorded by the Office of the Recorder of Cook County, a certified copy of this Letter, as recorded, shall be obtained and submitted to the Illinois EPA to:

Mr. Jim Scott
 Illinois Environmental Protection Agency
 Bureau of Land/RPMS #24
 1021 North Grand Avenue East
 Post Office Box 19276
 Springfield, Illinois 62794-9276

- 15) In accordance with Section 58.10(g) of the Act, a No Further Remediation Assessment Fee based on the costs incurred for the Remediation Site by the Illinois EPA for review and evaluation services will be applied in addition to the fees applicable under the Review and Evaluation Services Agreement. Request for payment of the No Further Remediation Assessment Fee will be included with the billing statement.

If you have any questions regarding the Green Acres Country Club property, you may contact the Illinois EPA project manager, Hannah Fyfe, at 217-524-7207.

Sincerely,

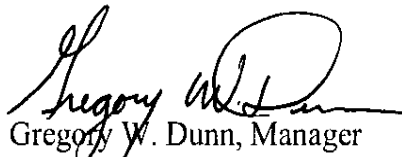

Gregory W. Dunn, Manager
 Remedial Project Management Section
 Division of Remediation Management
 Bureau of Land

UNOFFICIAL COPY

Attachments: Illinois EPA Site Remediation Program Environmental Notice
Site Base Map
Table A: Regulated Substances of Concern
Property Owner Certification of No Further Remediation Letter under the Site
Remediation Program Form
Instructions for Filing the NFR Letter

cc: Ms. Gail Artrip, Carlson Environmental, Inc. (gartrip@carlsonenv.com).

Bureau of Land File
Mr. Jim Scott

Property of Cook County Clerk's Office

UNOFFICIAL COPY



CARLSON ENVIRONMENTAL, INC.
65 E. WACKER PLACE, SUITE 2210
CHICAGO, ILLINOIS
(312) 346-2140

PN: 001658.05

File: P:/001600/001658.05/SiteBaseMap


Drawn By: NLB

Date: 09/10/2018

Scale: As Shown

SITE BASE MAP

0312075127 -- COOK COUNTY
NORTHBROOK/GREEN ACRES COUNTRY CLUB
SITE REMEDIATION PROGRAM

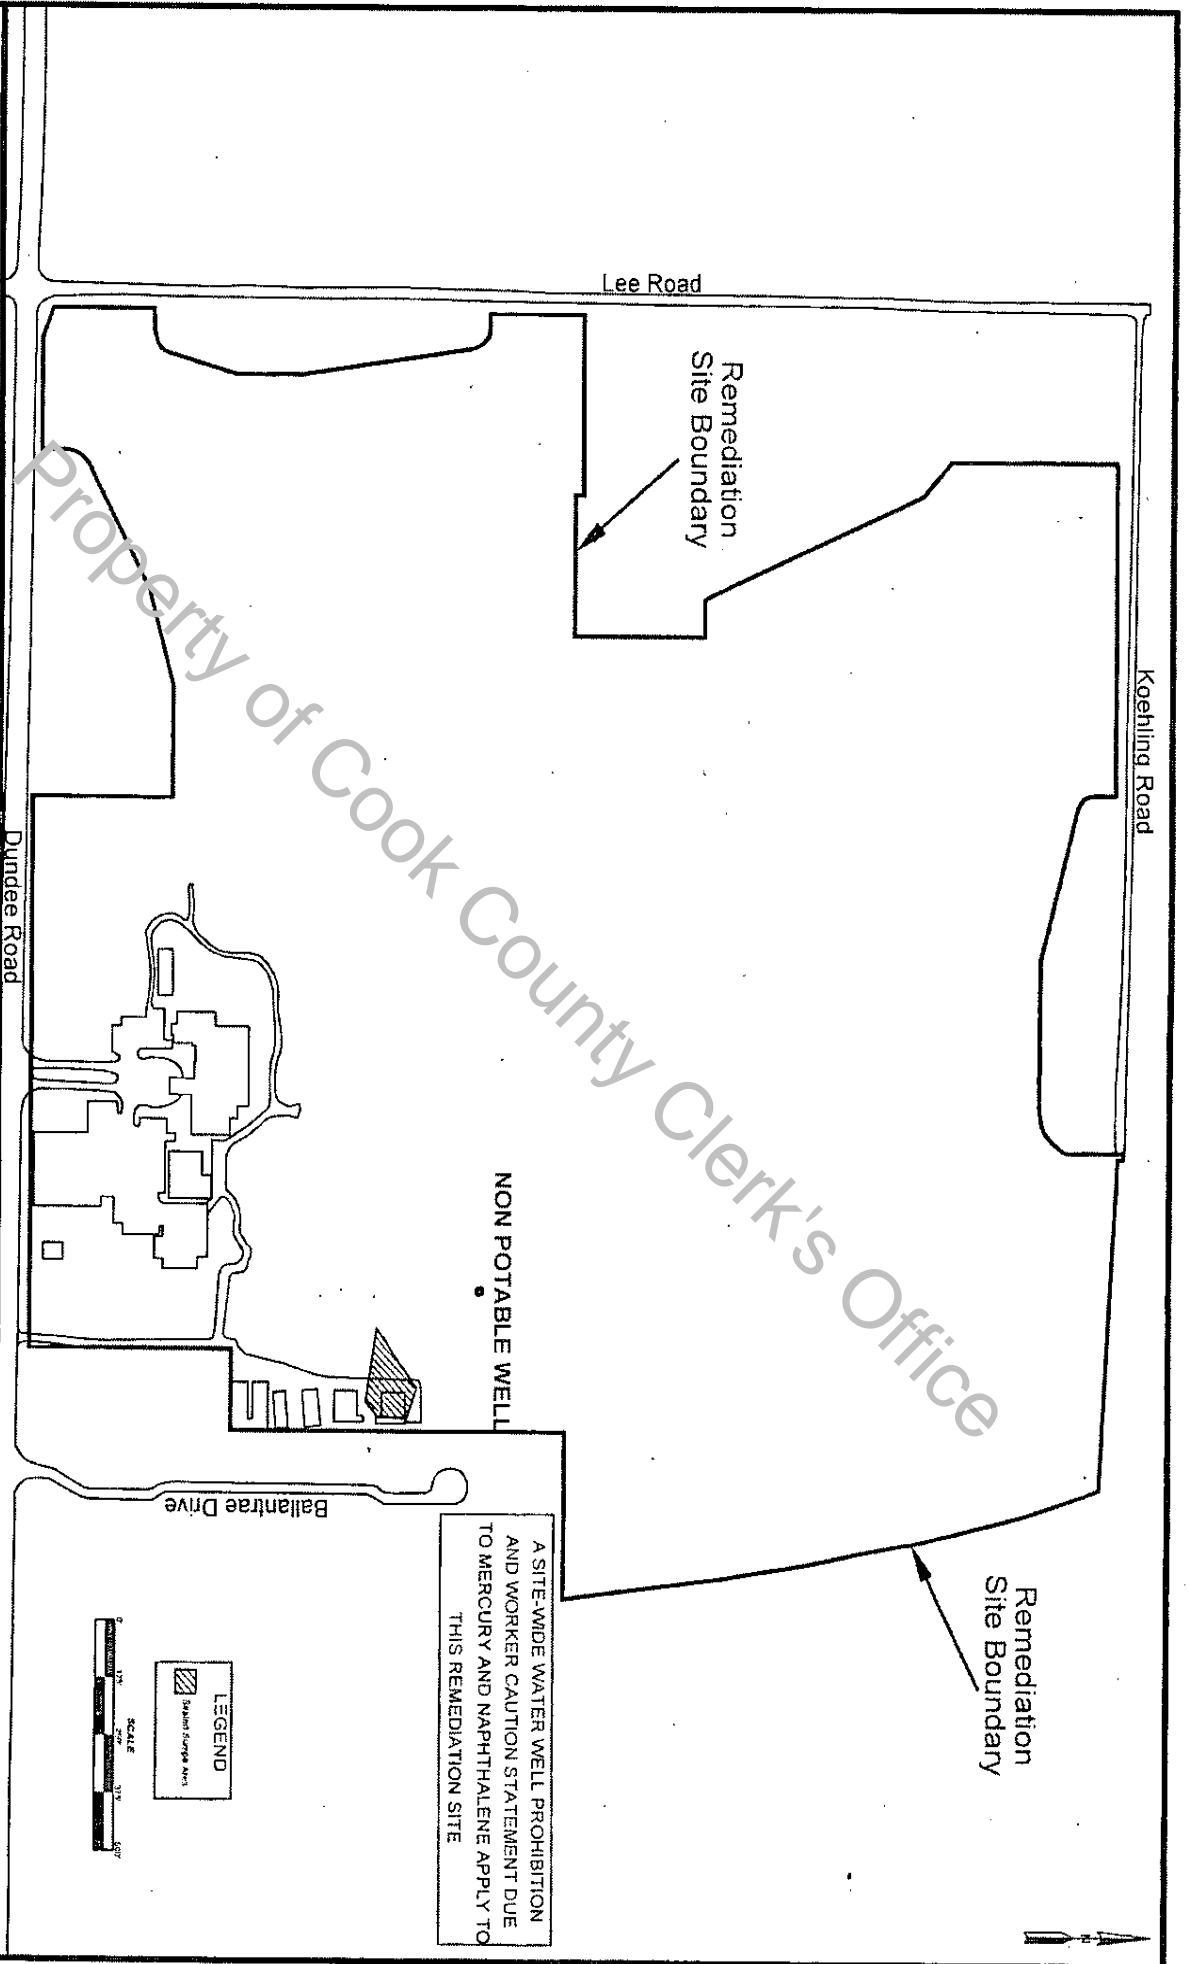

A SITE-WIDE WATER WELL PROHIBITION AND WORKER CAUTION STATEMENT DUE TO MERCURY AND NAPHTHALENE APPLY TO THIS REMEDIATION SITE

Property of Cook County Clerk's Office

UNOFFICIAL COPY

TABLE A: Regulated Substances of Concern

**LPC# 0312075127/Cook County
Northbrook/Green Acres Country Club
Site Remediation Program**

| Volatile Organic Compounds (VOCs) | |
|-----------------------------------|----------------------------|
| CAS No. | Compound Name |
| 67-64-1 | Acetone |
| 71-43-2 | Benzene |
| 75-27-4 | Bromodichloromethane |
| 75-25-2 | Bromoform |
| 74-83-9 | Bromomethane |
| 78-93-3 | 2-Butanone |
| 75-15-0 | Carbon Disulfide |
| 56-23-5 | Carbon Tetrachloride |
| 108-90-7 | Chlorobenzene |
| 75-00-3 | Chloroethane |
| 67-66-3 | Chloroform |
| 74-87-3 | Chloromethane |
| 124-48-1 | Dibromochloromethane |
| 75-34-3 | 1,1-Dichloroethane |
| 107-06-2 | 1,2-Dichloroethane |
| 75-35-4 | 1,1-Dichloroethene |
| 540-59-0 | 1,2-Dichloroethene (total) |
| 156-59-2 | cis-1,2-Dichloroethene |
| 156-60-5 | trans-1,2-Dichloroethene |
| 78-87-5 | 1,2-Dichloropropane |
| 10061-02-6 | trans-1,3-Dichloropropene |
| 10061-01-5 | cis-1,3-Dichloropropene |
| 100-41-4 | Ethylbenzene |
| 591-78-6 | 2-Hexanone |
| 75-09-2 | Methylene Chloride |
| 108-10-1 | 4-Methyl-2-Pentanone |
| 1634-04-4 | Methyl tert-butyl ether |
| 100-42-5 | Styrene |
| 79-34-5 | 1,1,2,2-Tetrachloroethane |
| 127-18-4 | Tetrachloroethene |
| 71-55-6 | 1,1,1-Trichloroethane |
| 79-00-5 | 1,1,2-Trichloroethane |
| 79-01-6 | Trichloroethene |
| 108-88-3 | Toluene |
| 75-01-4 | Vinyl Chloride |
| 1330-20-7 | Xylenes (total) |

UNOFFICIAL COPY

| BTEX | |
|----------------|----------------------|
| CAS No. | Compound Name |
| 71-43-2 | Benzene |
| 100-41-4 | Ethylbenzene |
| 108-88-3 | Toluene |
| 1330-20-7 | Xylene (totals) |

| Polynuclear Aromatic Compounds (PNAs) | |
|--|------------------------|
| CAS No. | Compound Name |
| 208-96-8 | Acenaphthalene |
| 83-32-9 | Acenaphthene |
| 120-12-7 | Anthracene |
| 56-55-3 | Benzo(a)anthracene |
| 205-99-2 | Benzo(b)fluoranthene |
| 207-08-9 | Benzo(k)fluoranthene |
| 191-24-2 | Benzo(g,h,i)perylene |
| 50-32-8 | Benzo(a)pyrene |
| 218-01-9 | Chrysene |
| 53-70-3 | Dibenzo(a,h)anthracene |
| 206-44-0 | Fluoranthene |
| 86-73-7 | Fluorene |
| 193-39-5 | Indeno(1,2,3-cd)pyrene |
| 91-20-3 | Naphthalene |
| 85-01-8 | Phenanthrene |
| 129-00-0 | Pyrene |

| Inorganics | |
|-------------------|----------------------|
| CAS No. | Compound Name |
| 7440-38-2 | Arsenic |
| 7440-39-3 | Barium |
| 7440-43-9 | Cadmium |
| 7440-47-3 | Chromium |
| 7439-92-1 | Lead |
| 7439-97-6 | Mercury |
| 7782-49-2 | Selenium |
| 7440-22-4 | Silver |

UNOFFICIAL COPY

| Pesticides and Herbicides | |
|---------------------------|--------------------|
| CAS No. | Compound Name |
| 309-00-2 | Aldrin |
| 319-84-6 | alpha-BHC |
| 319-85-7 | beta-BHC |
| 319-86-8 | delta-BHC |
| 58-89-9 | gamma-BHC |
| 5103-71-9 | alpha-Chlordane |
| 5566-34-7 | gamma-Chlordane |
| 72-54-8 | 4,4'-DDD |
| 72-55-9 | 4,4'-DDE |
| 50-29-3 | 4,4'-DDT |
| 60-57-1 | Dieldrin |
| 959-98-8 | Endosulfan I |
| 33213-65-9 | Endosulfan II |
| 1031-07-8 | Endosulfan sulfate |
| 72-20-8 | Endrin |
| 7421-93-4 | Endrin aldehyde |
| 53494-70-5 | Endrin ketone |
| 76-44-8 | Heptachlor |
| 1024-57-3 | Heptachlor epoxide |
| 72-43-5 | Methoxychlor |
| 8001-35-2 | Toxaphene |
| 93-72-1 | 2,4,5-TP (Silvex) |
| 94-75-7 | 2,4-D |
| 75-99-0 | Dalapon |
| 88-85-7 | Dinoseb |
| 87-86-5 | Pentachlorophenol |
| 1918-02-1 | Picloram |